


SQUARE FOOTAGE	
HEATED AREAS:	
FIRST FLOOR.....	2210
SECOND FLOOR.....	1874
HEATED TOTAL.....	4084
UNHEATED AREAS:	
DECK/PORCH AREA.....	675
CRAWL SPACE.....	2210

TABLE R1001.17  
CRICKET DIMENSIONS


ROOF SLOPE	H
12/12	1/2 OF W
8/12	1/3 OF W
6/12	1/4 OF W
4/12	1/6 OF W
3/12	1/8 OF W

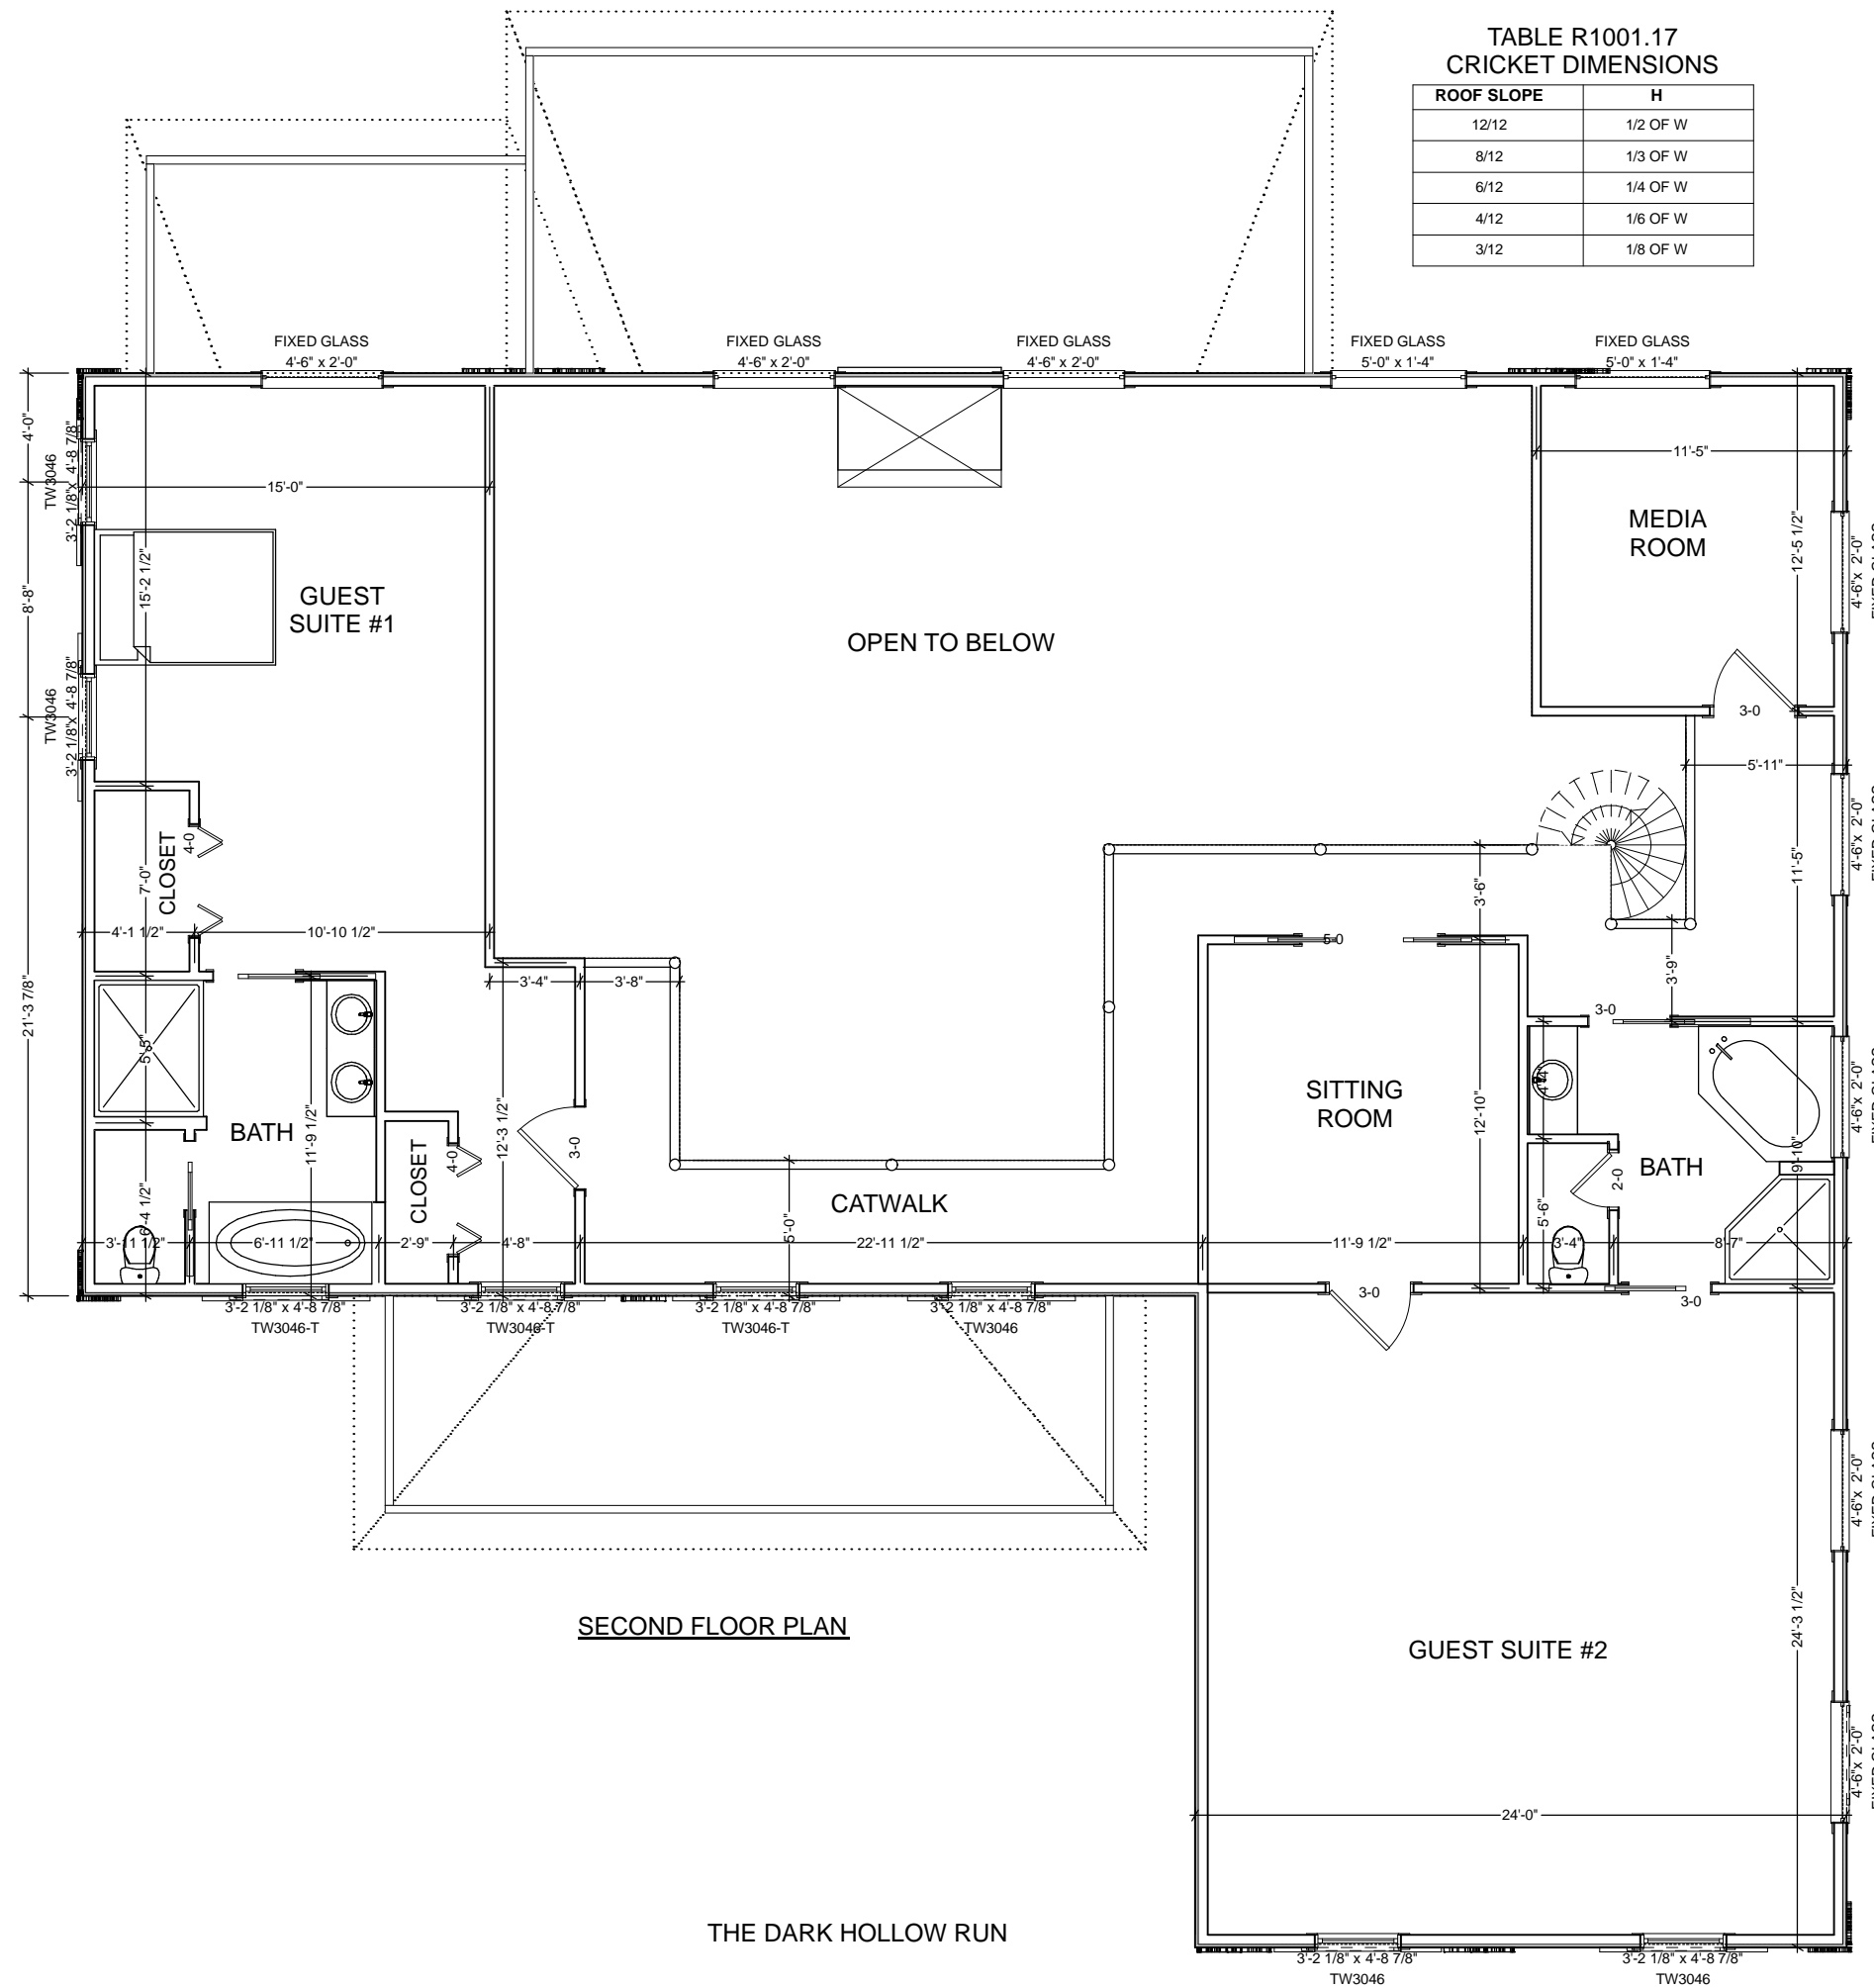

**SECOND FLOOR PLAN**

THE DARK HOLLOW RUN




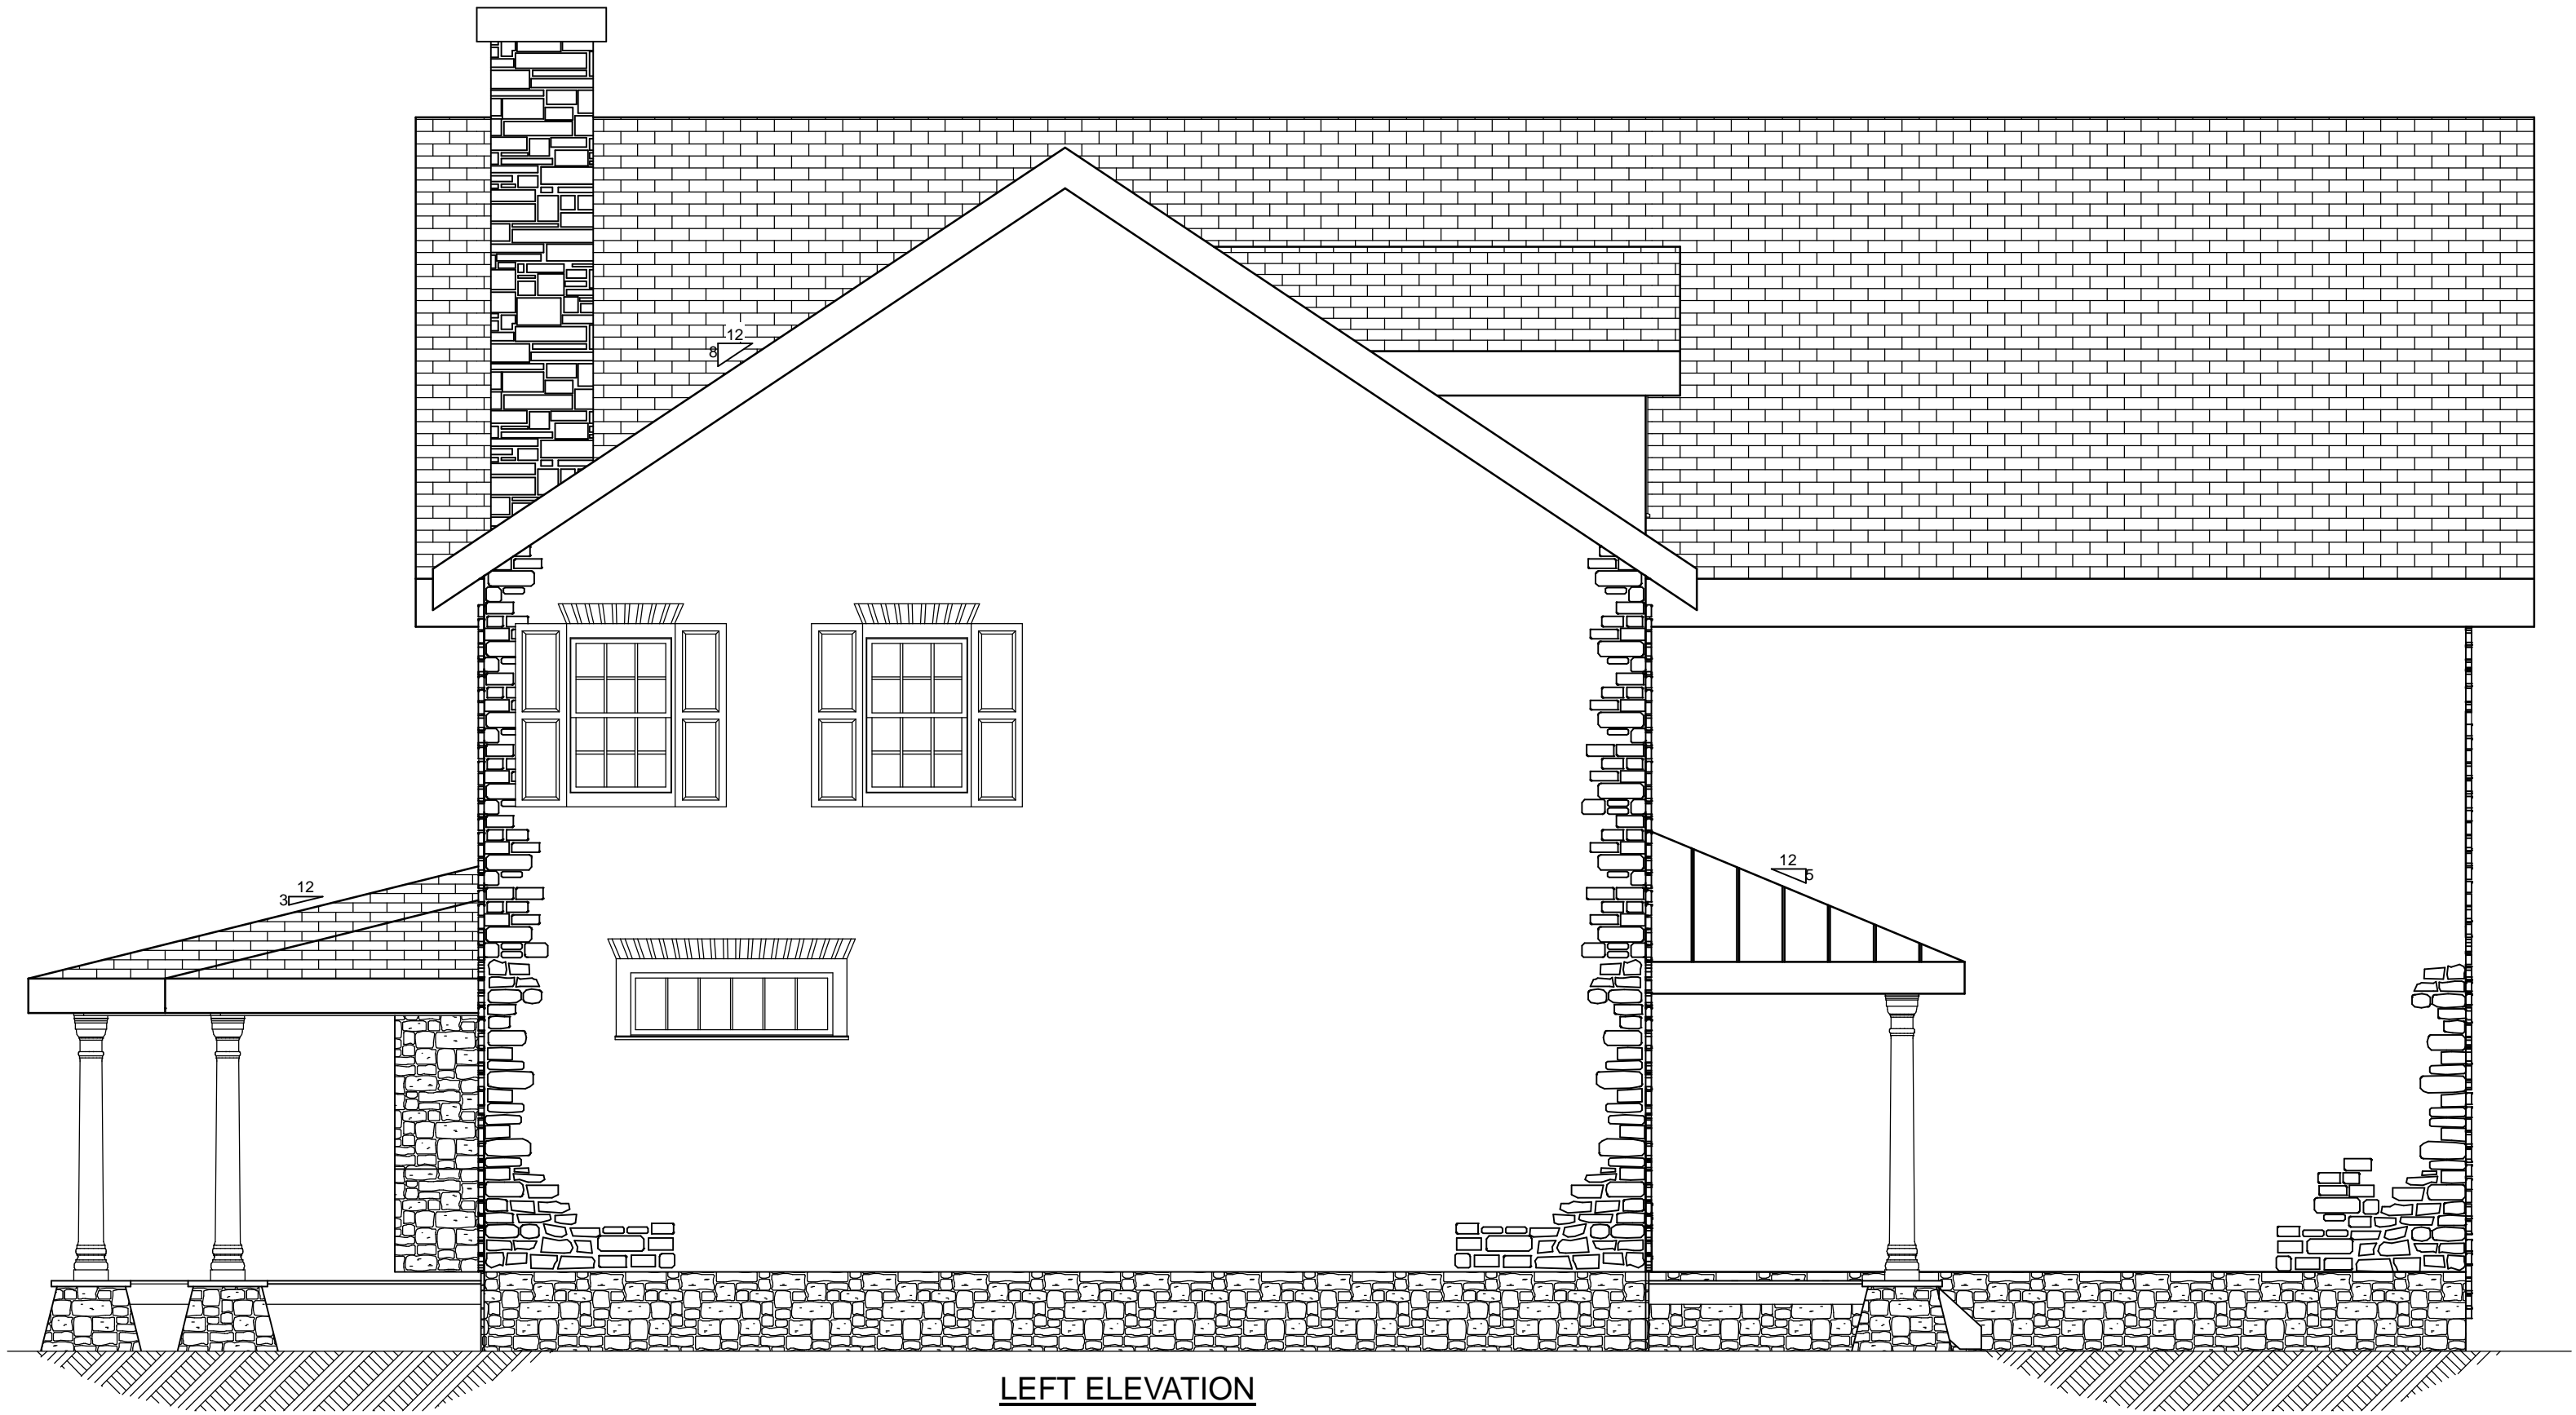

LEFT ELEVATION



REAR ELEVATION

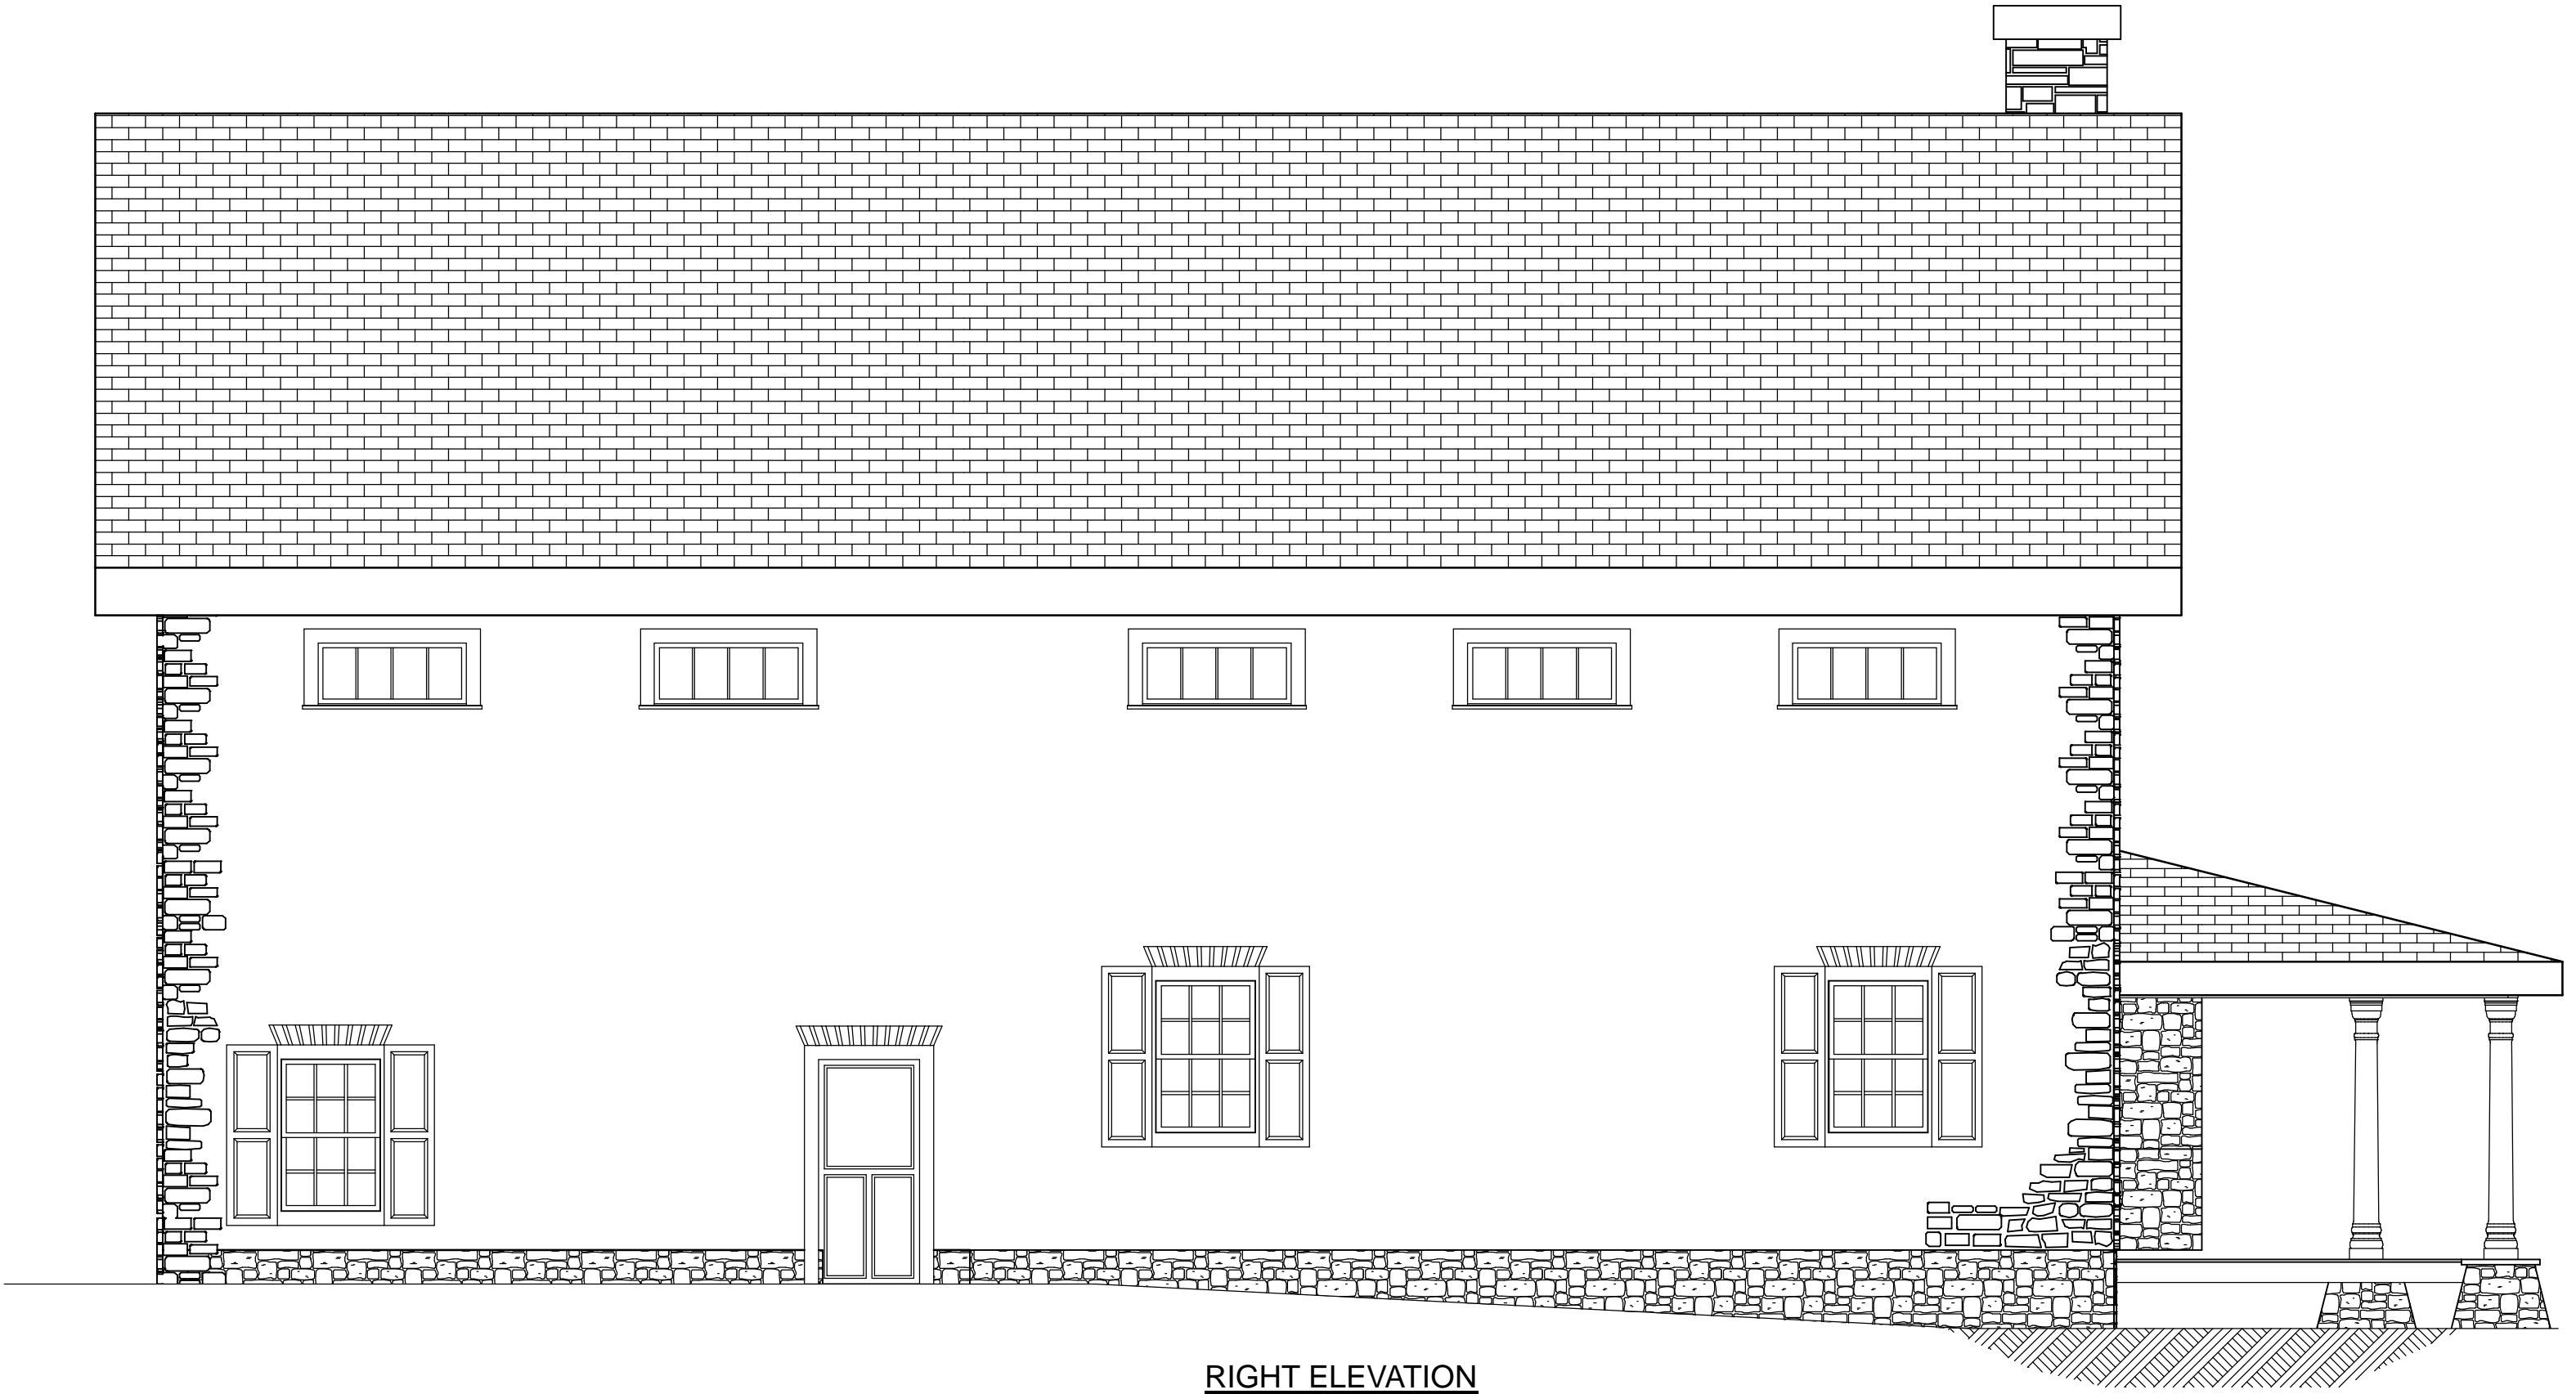

RIGHT ELEVATION