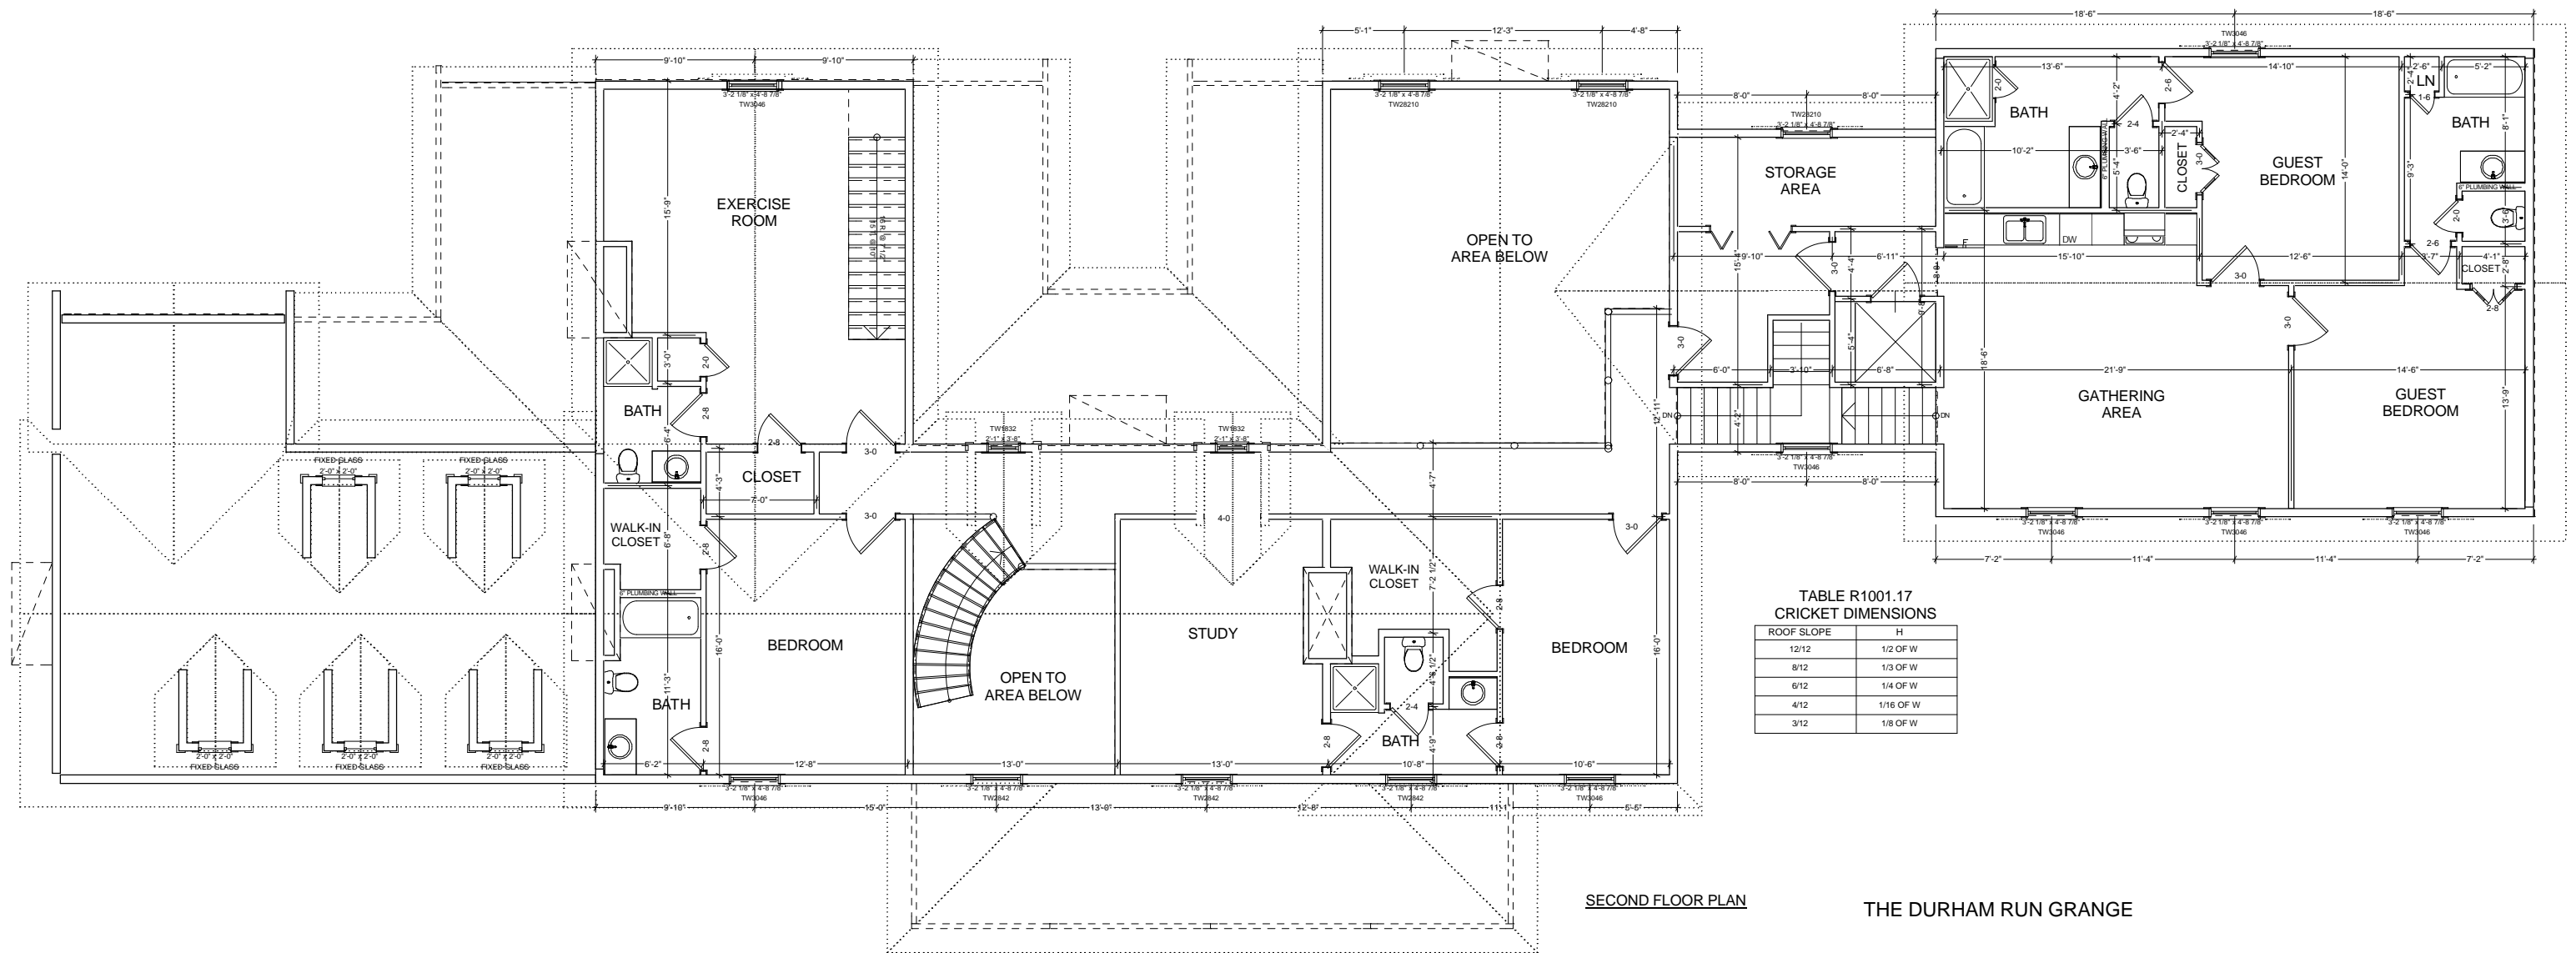


SQUARE FOOTAGE	
HEATED AREAS:	
FIRST FLOOR.....	3501
SECOND FLOOR.....	1838
CARRIAGE HOUSE.....	1062
HEATED TOTAL.....	6401
UNHEATED AREAS:	
DECK/PORCH AREA.....	1256
CARRIAGE HOUSE.....	1062
CRAWL SPACE.....	3501

THE DURHAM RUN GRANGE

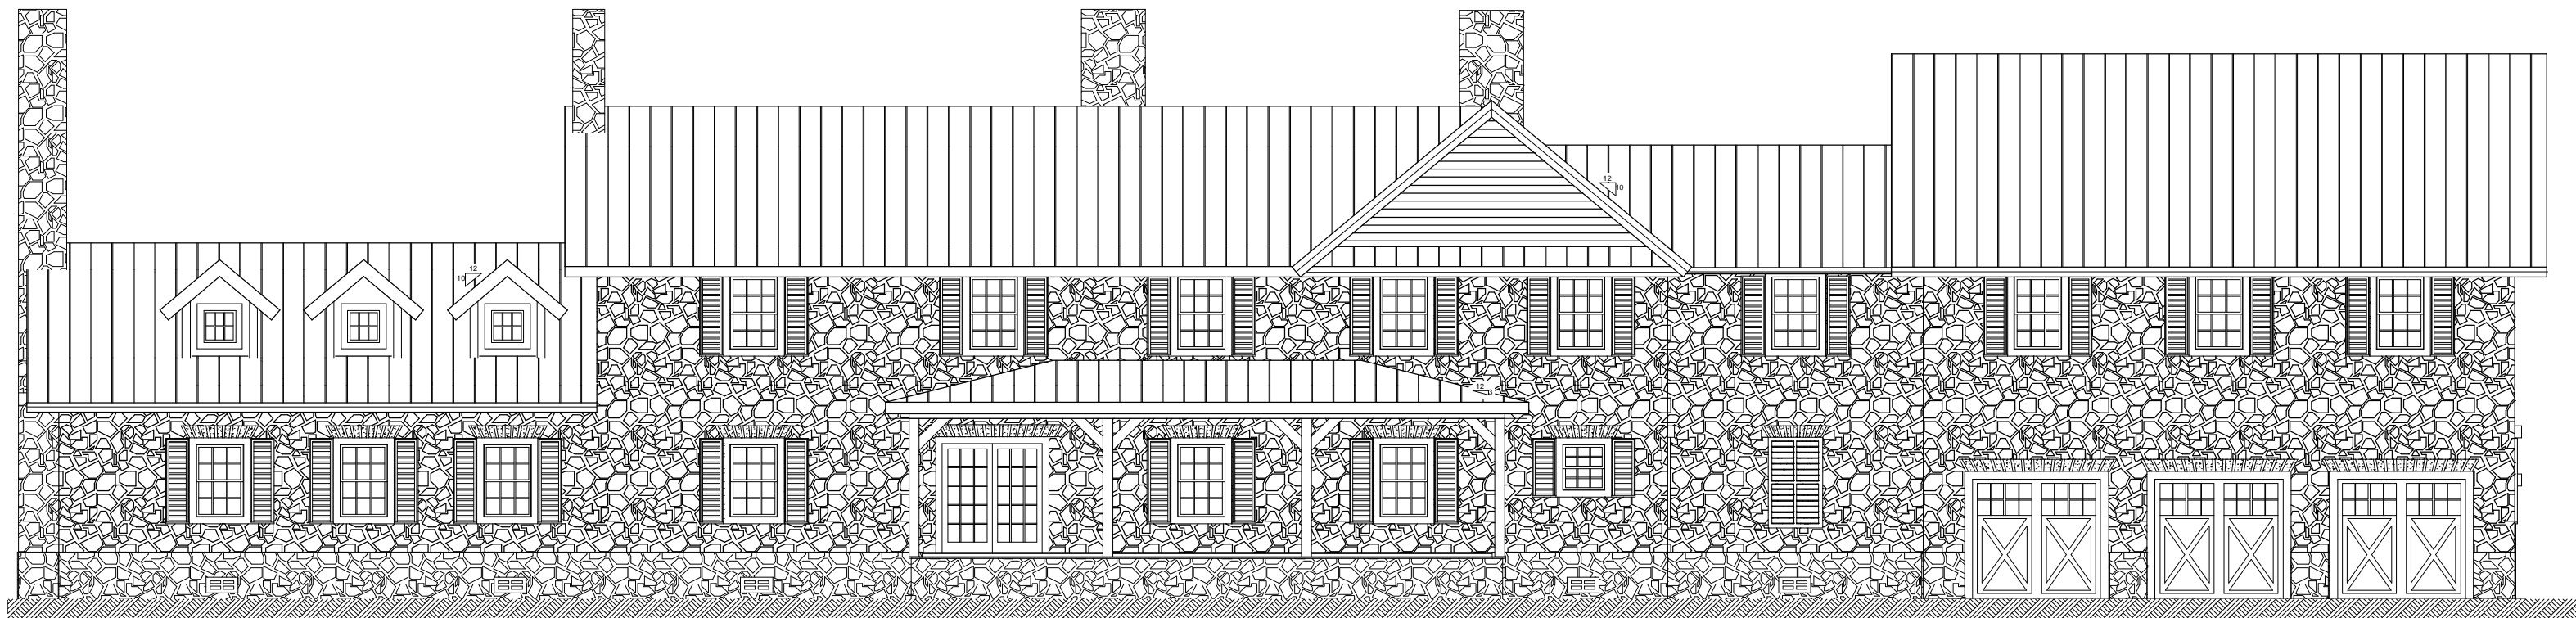


**TABLE R1001.17
CRICKET DIMENSIONS**

ROOF SLOPE	H
12/12	1/2 OF W
8/12	1/3 OF W
6/12	1/4 OF W
4/12	1/16 OF W
3/12	1/8 OF W


SECOND FLOOR PLAN

THE DURHAM RUN GRANGE



FRONT ELEVATION

NOTE: GRADE CONDITIONS TO
BE VERIFIED ON SITE

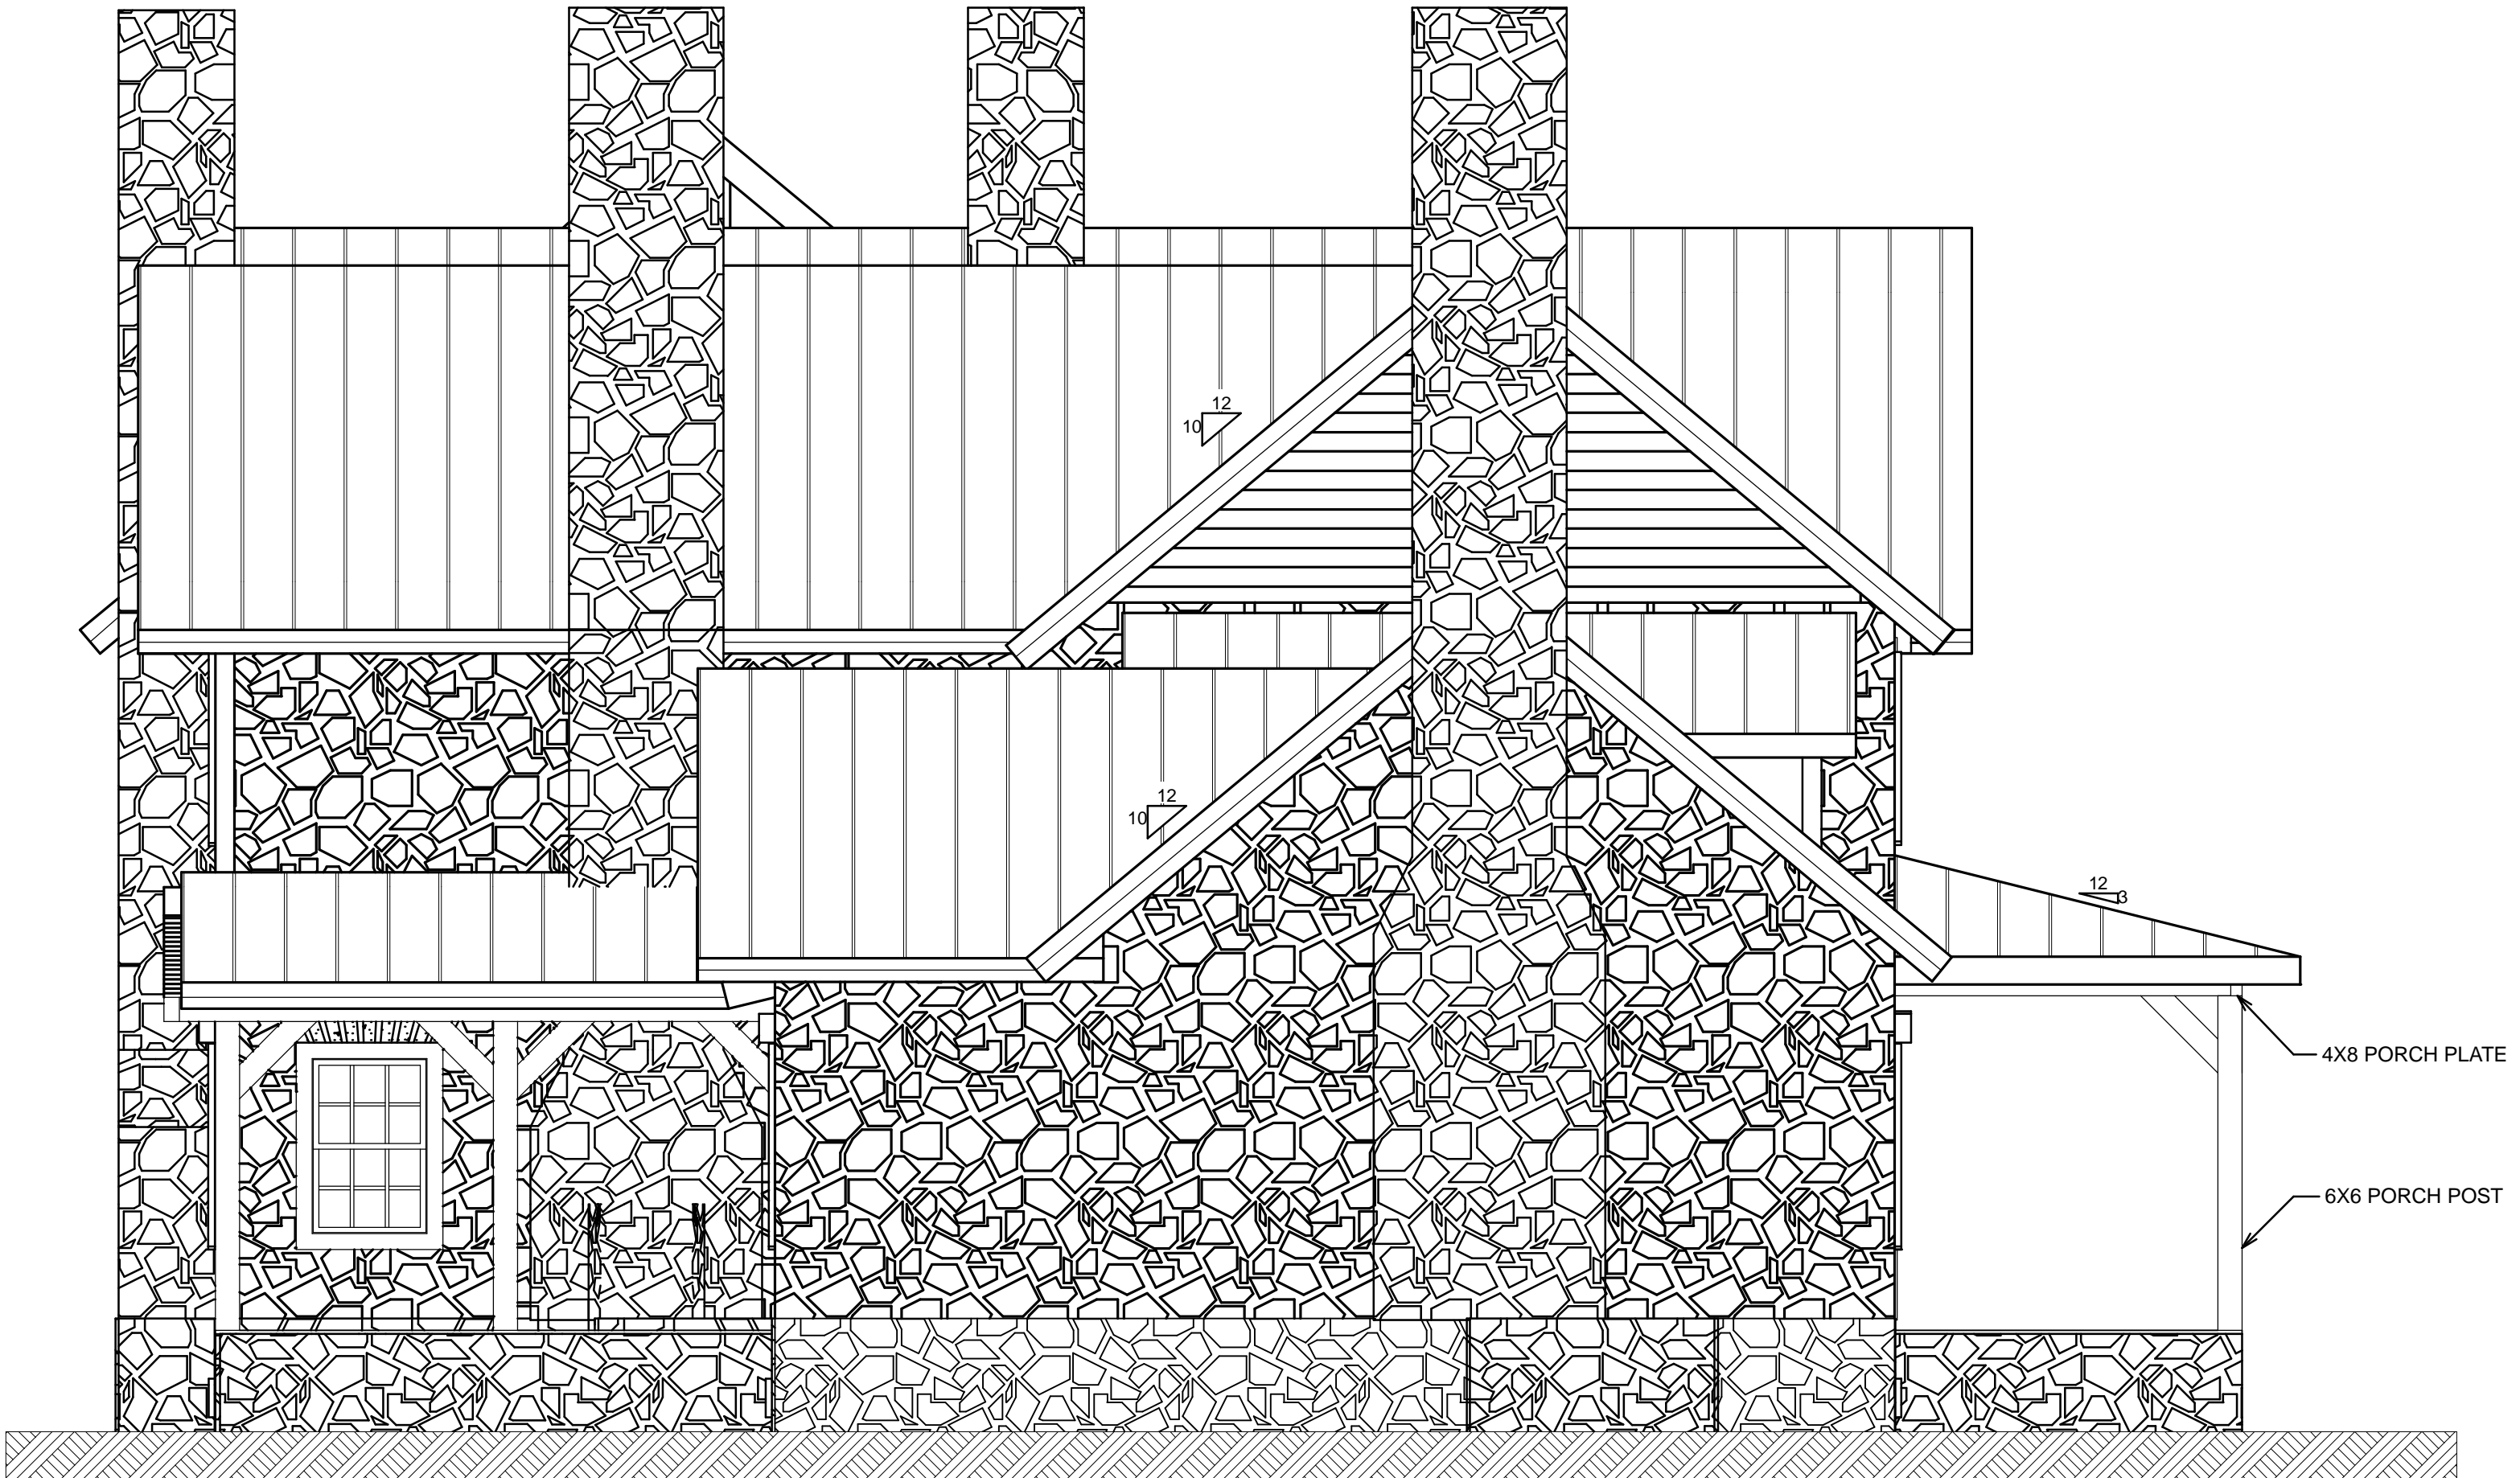

LEFT ELEVATION

NOTE: GRADE CONDITIONS TO
BE VERIFIED ON SITE


4X8 PORCH PLATE

6X6 PORCH POST



REAR ELEVATION

NOTE: GRADE CONDITIONS TO
BE VERIFIED ON SITE

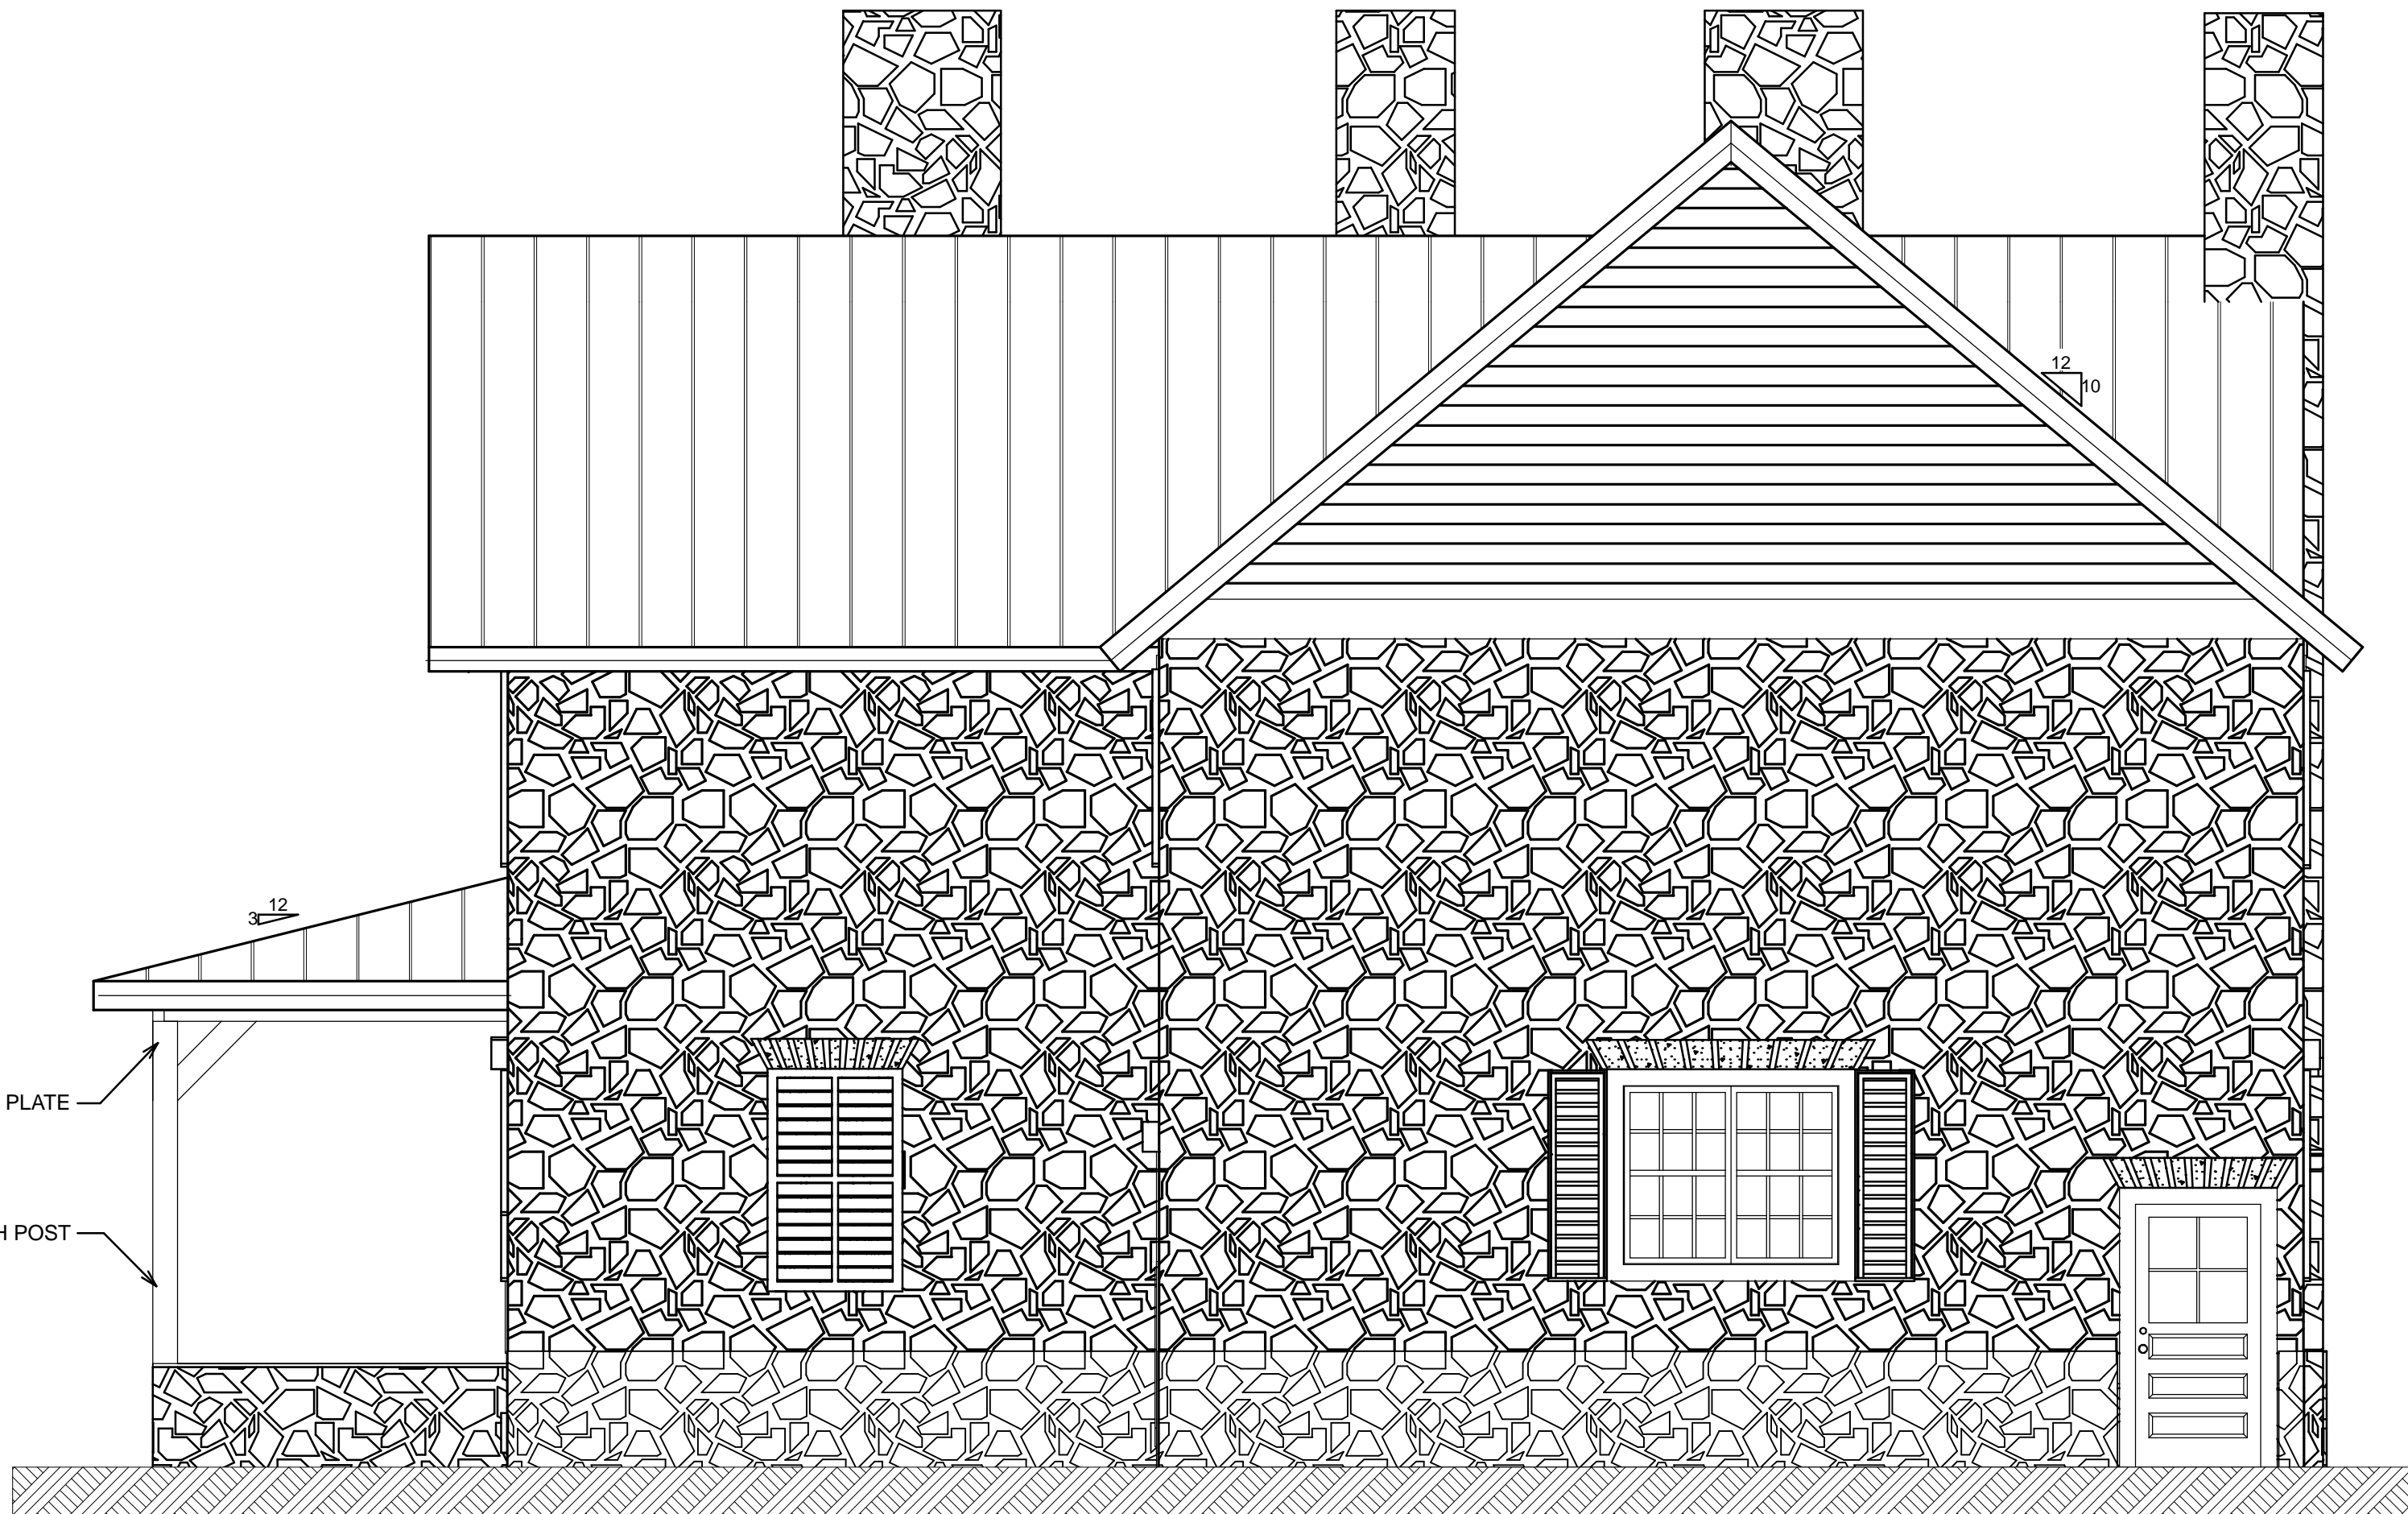

4X8 PORCH PLATE

6X6 PORCH POST

RIGHT ELEVATION

NOTE: GRADE CONDITIONS TO BE VERIFIED ON SITE