



SECOND FLOOR PLAN

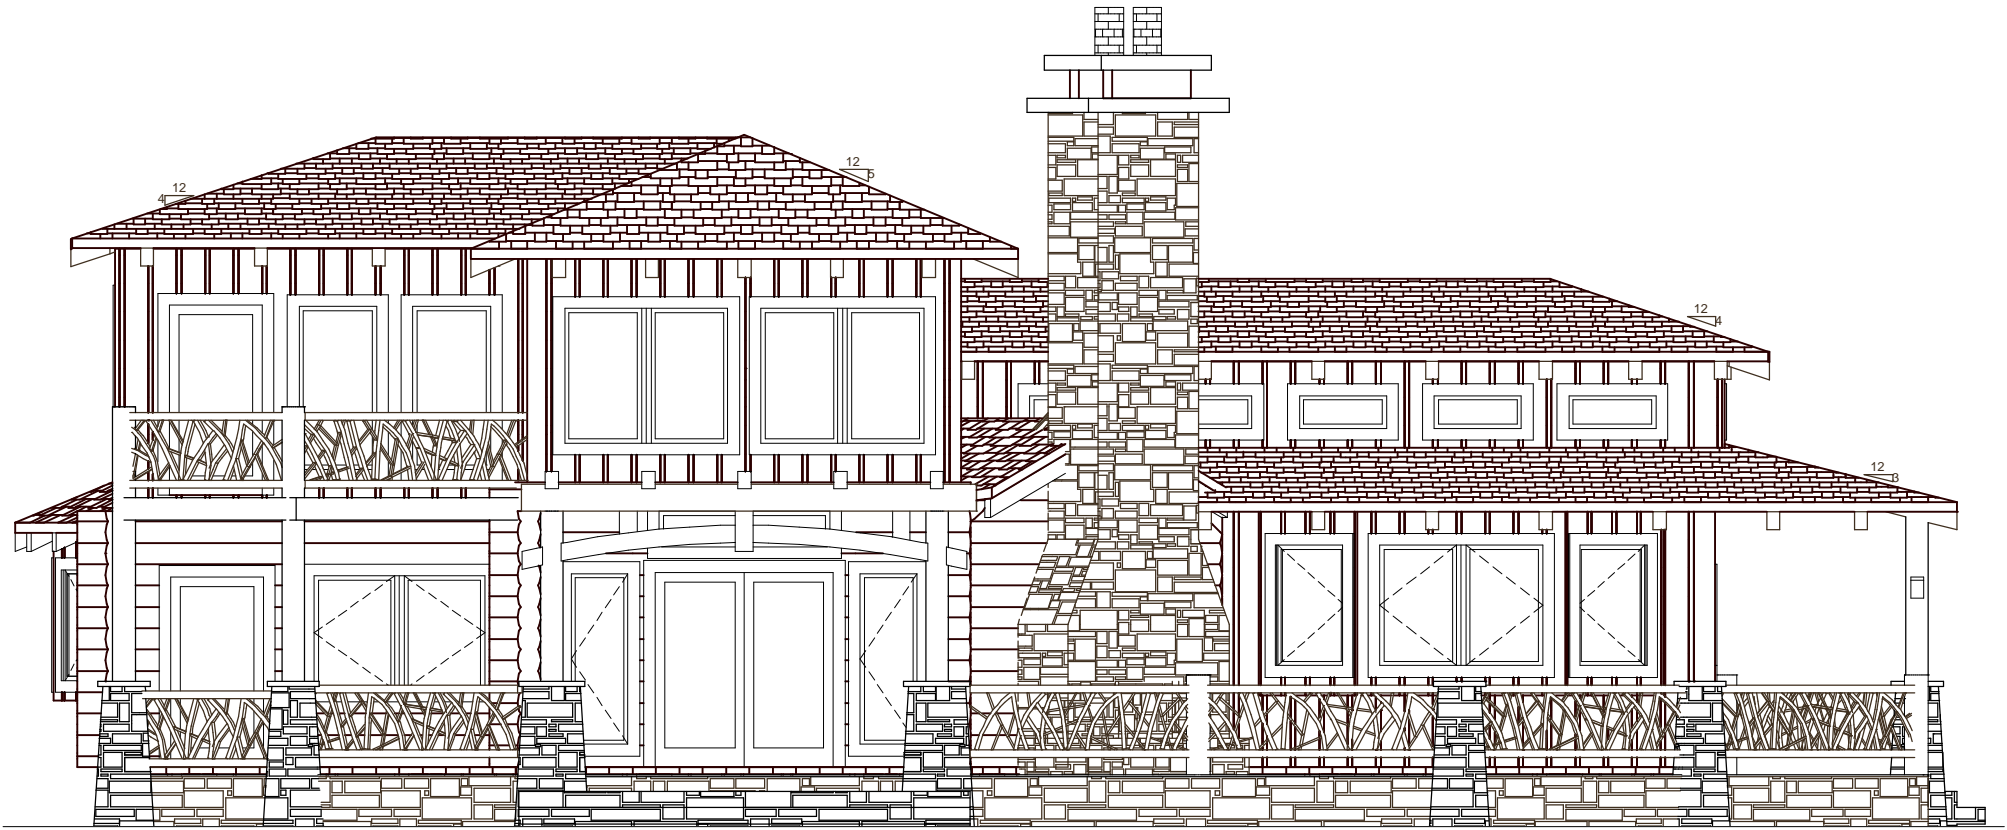


VIEW ELEVATION

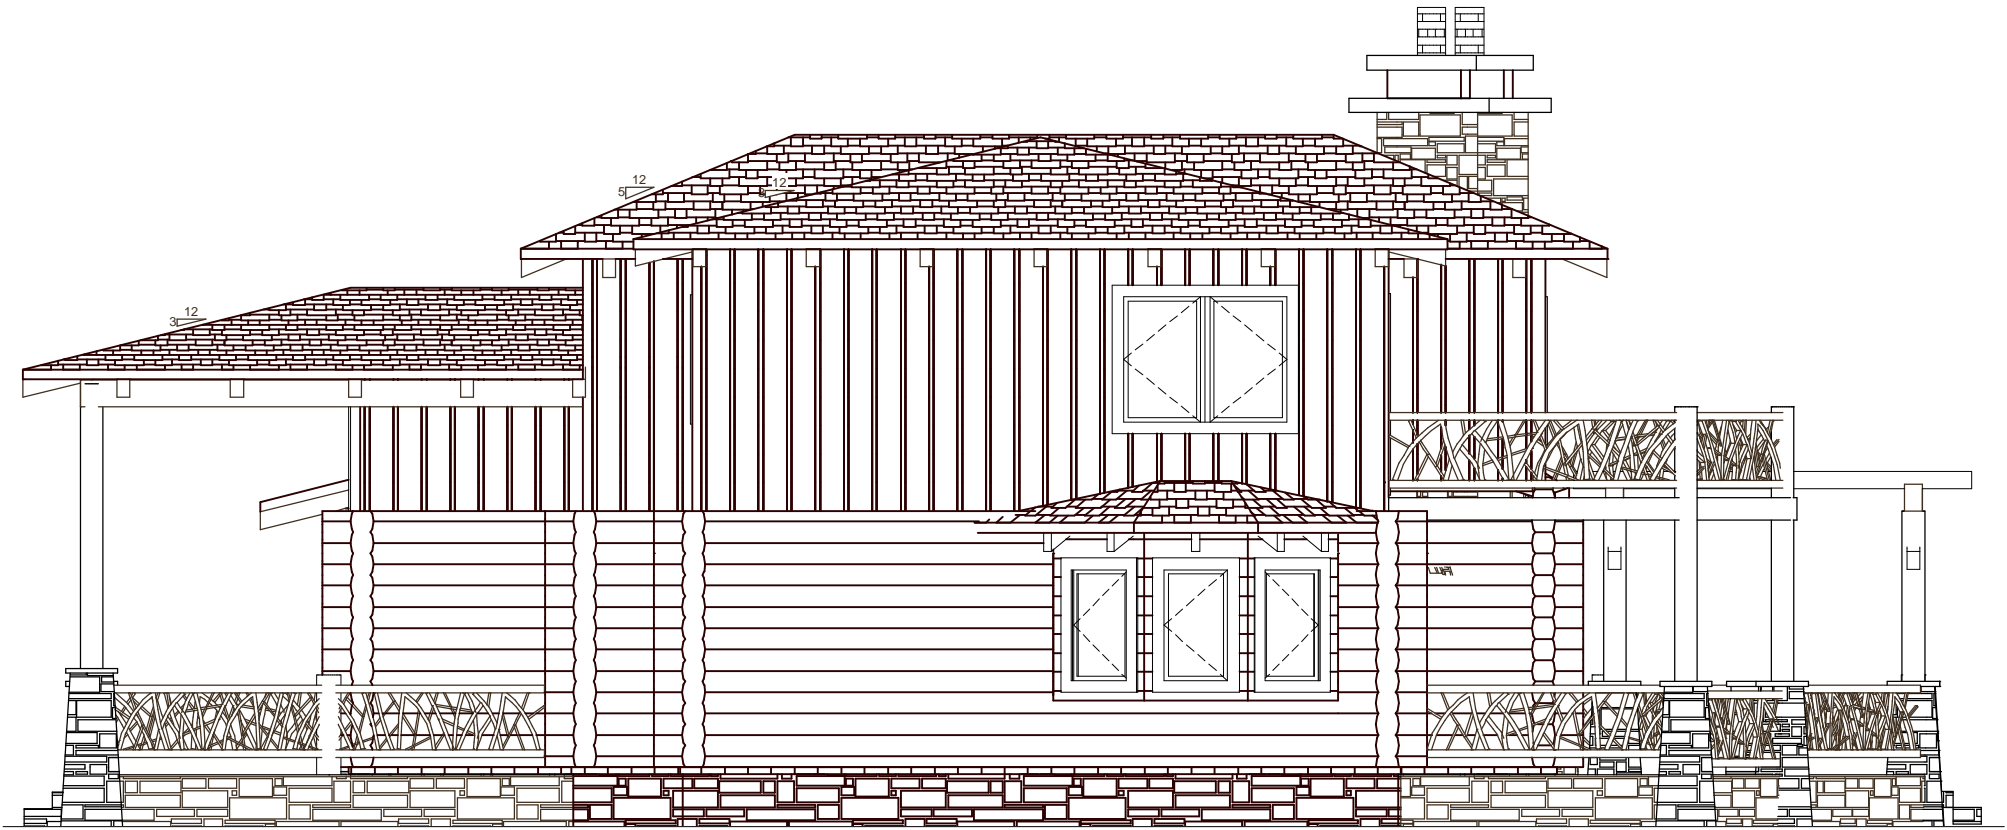

LEFT ELEVATION



DRIVE ELEVATION

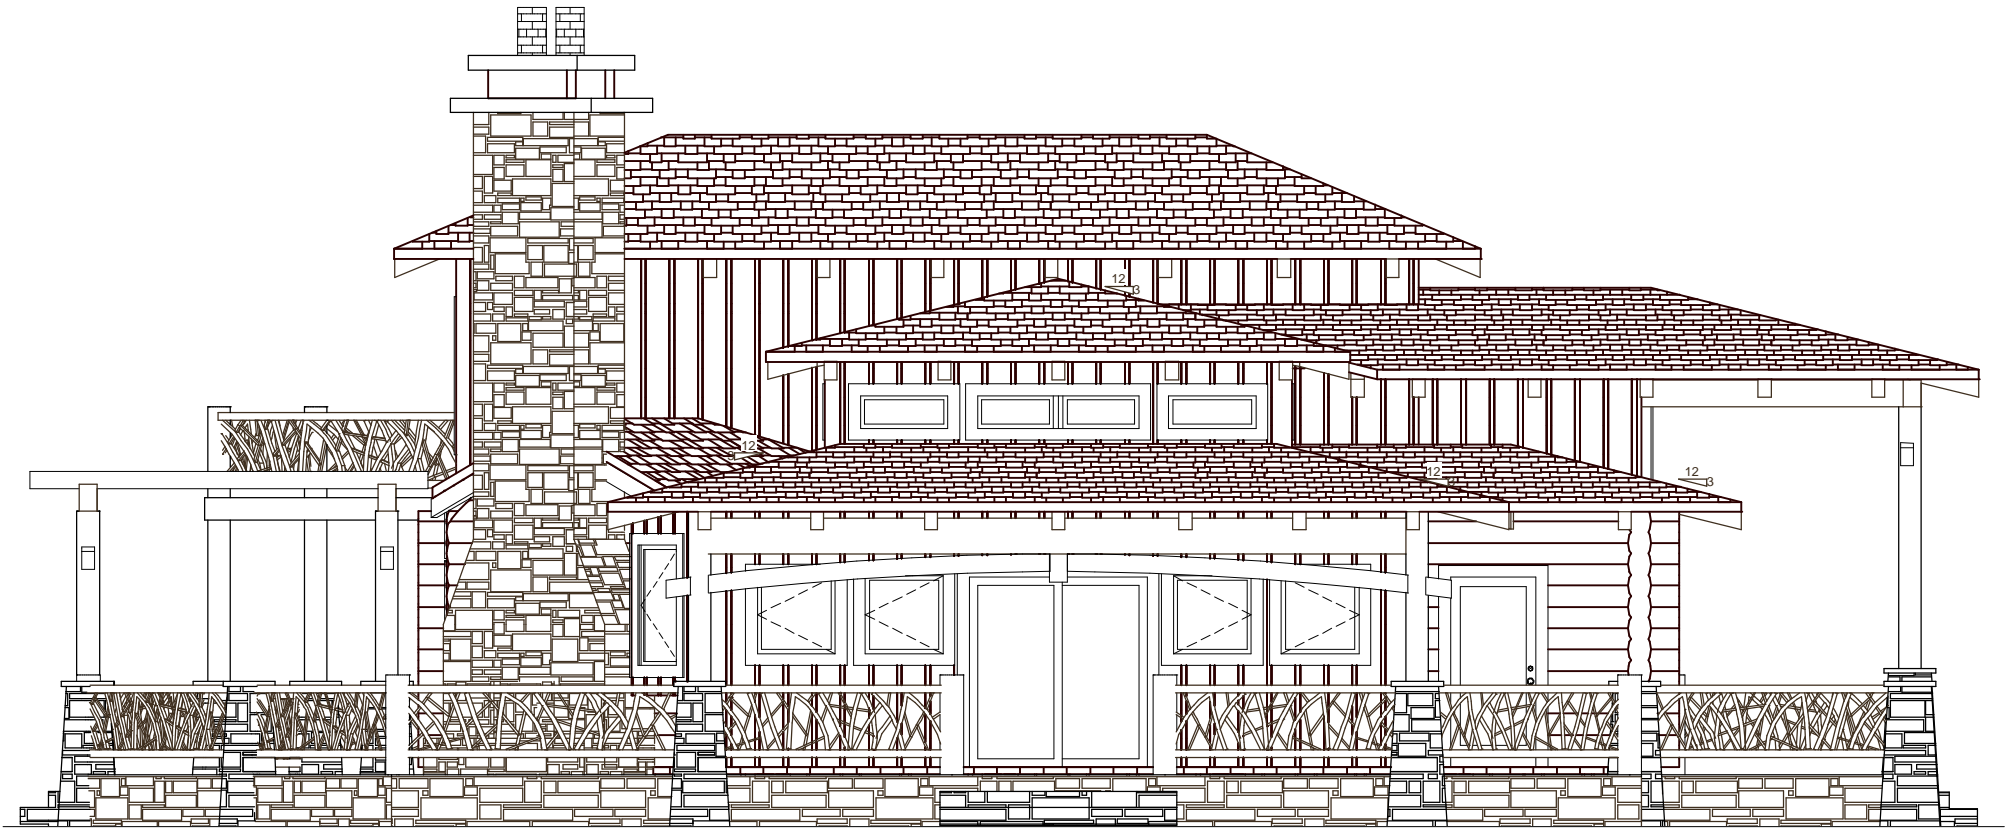

RIGHT ELEVATION