


SQUARE FOOTAGE	
HEATED AREAS:	
FIRST FLOOR.....	1272
SECOND FLOOR.....	572
HEATED TOTAL.....	1844
UNHEATED AREAS:	
DECK/PORCH AREA.....	589


The Sycamore  
 10C 8x12 ANTIQUE LL  
 DOVETAIL CORNERS

8/27/10  
 09/17/10-MESB

MAIN FLOOR PLAN

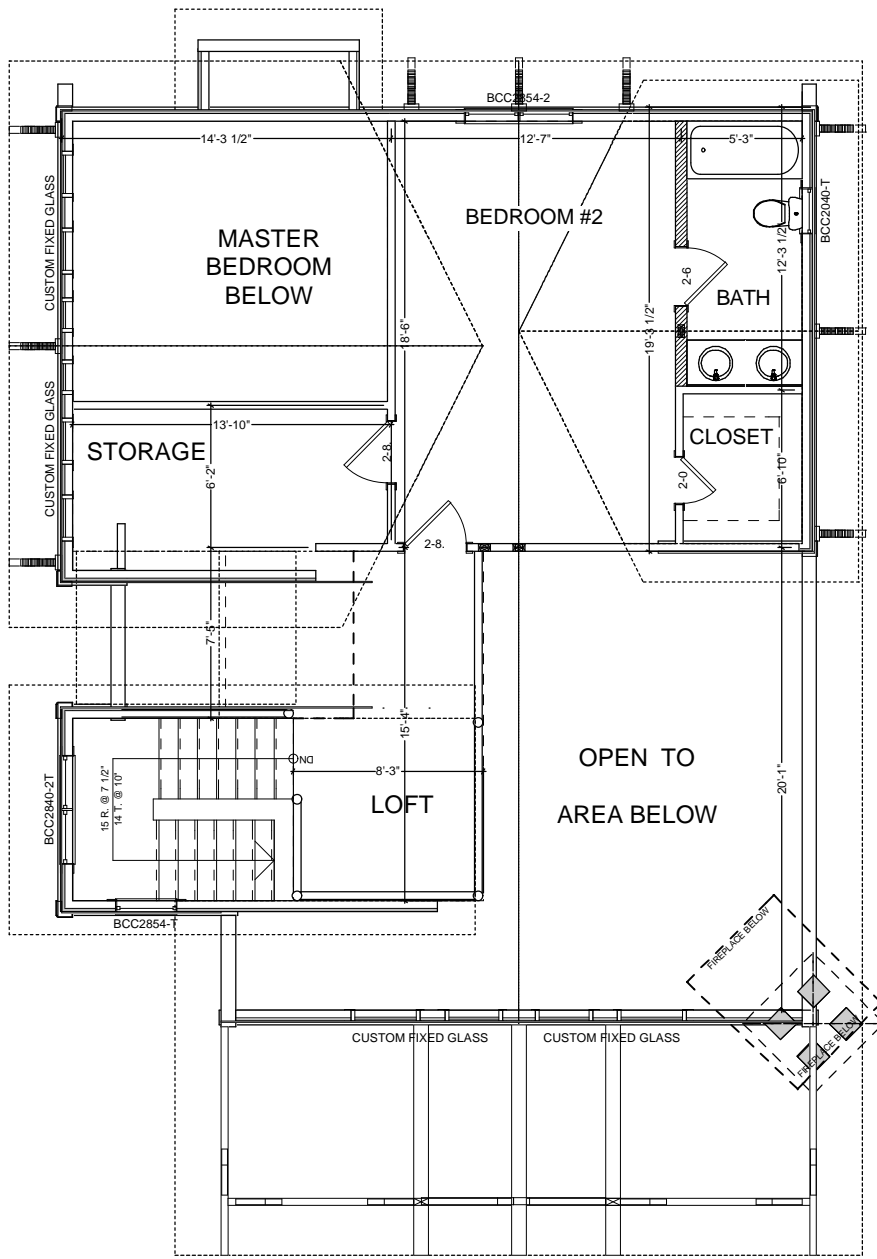


**SECOND FLOOR PLAN**

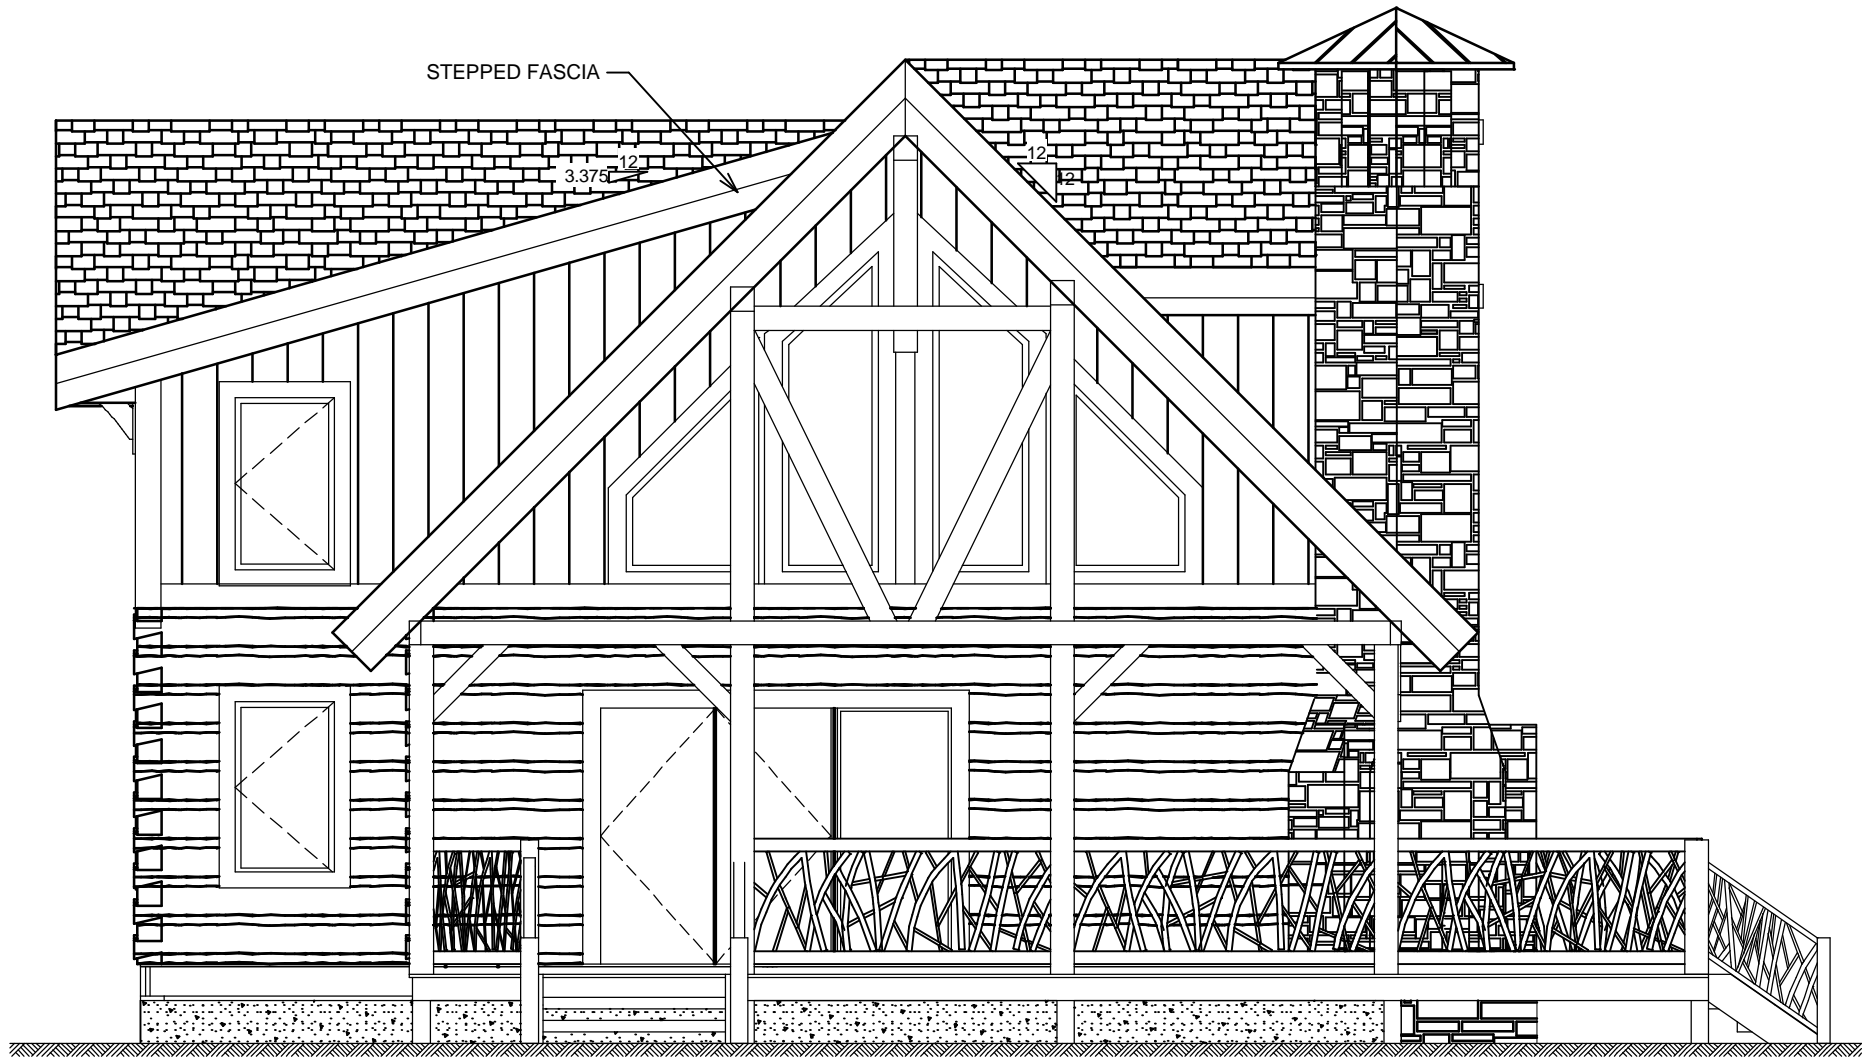


NOTE: GRADE CONDITIONS TO  
BE VERIFIED ON SITE

FRONT ELEVATION

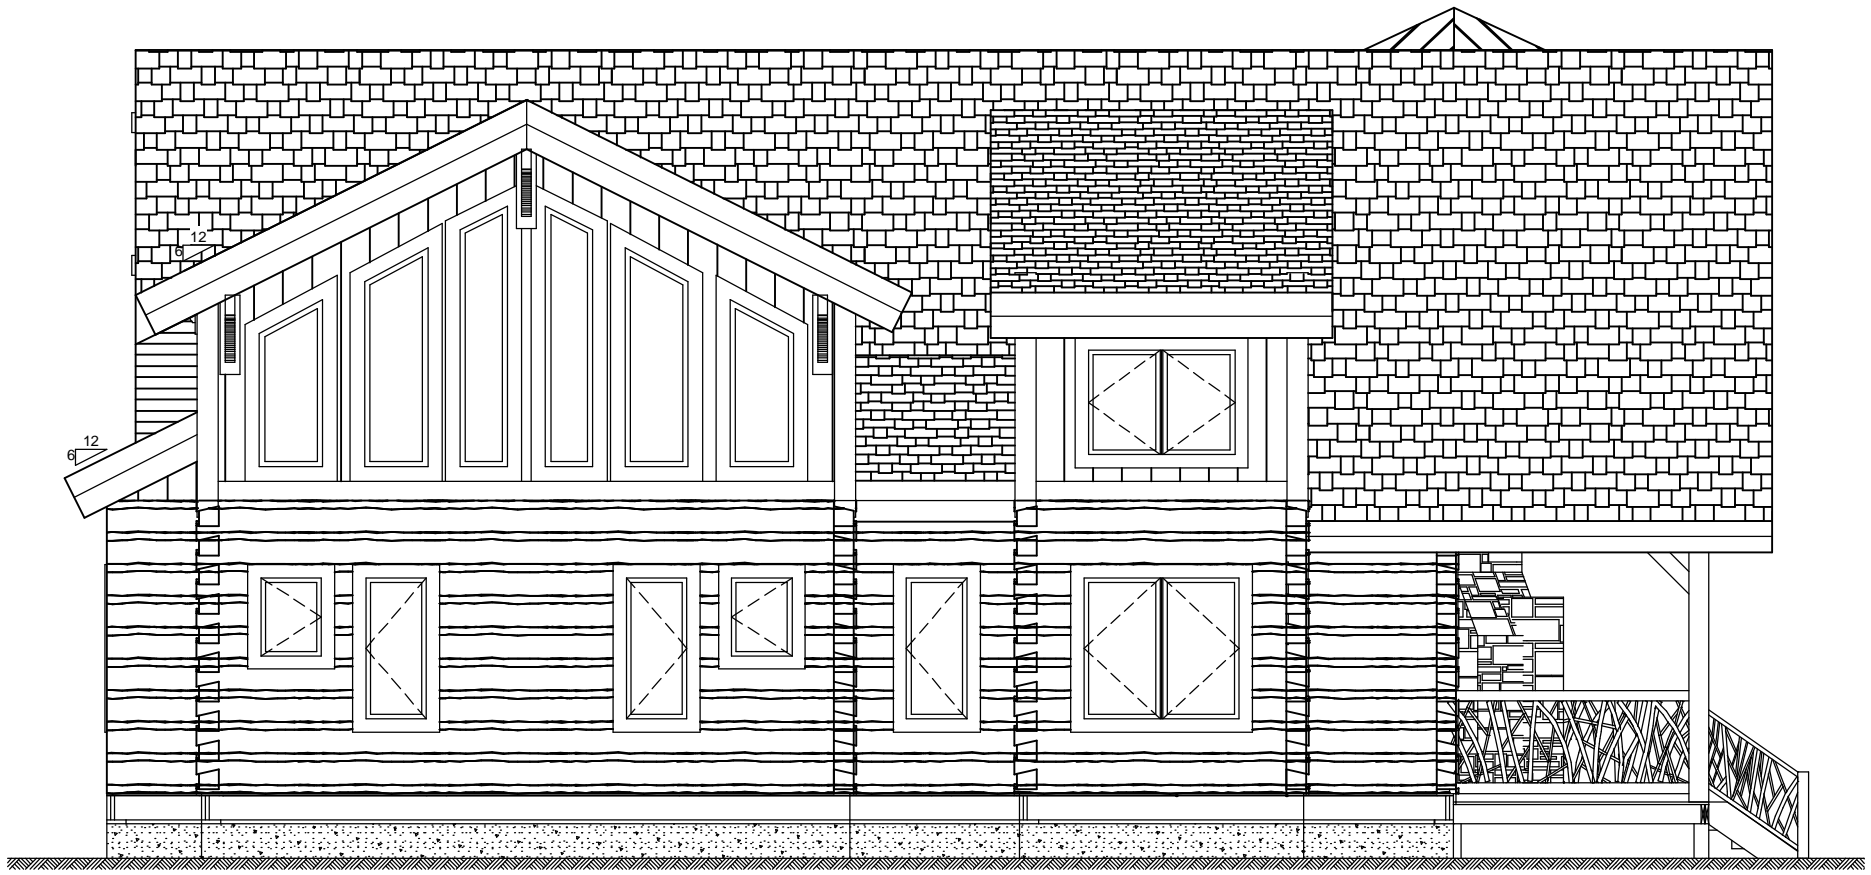


NOTE: GRADE CONDITIONS TO  
BE VERIFIED ON SITE

LEFT ELEVATION

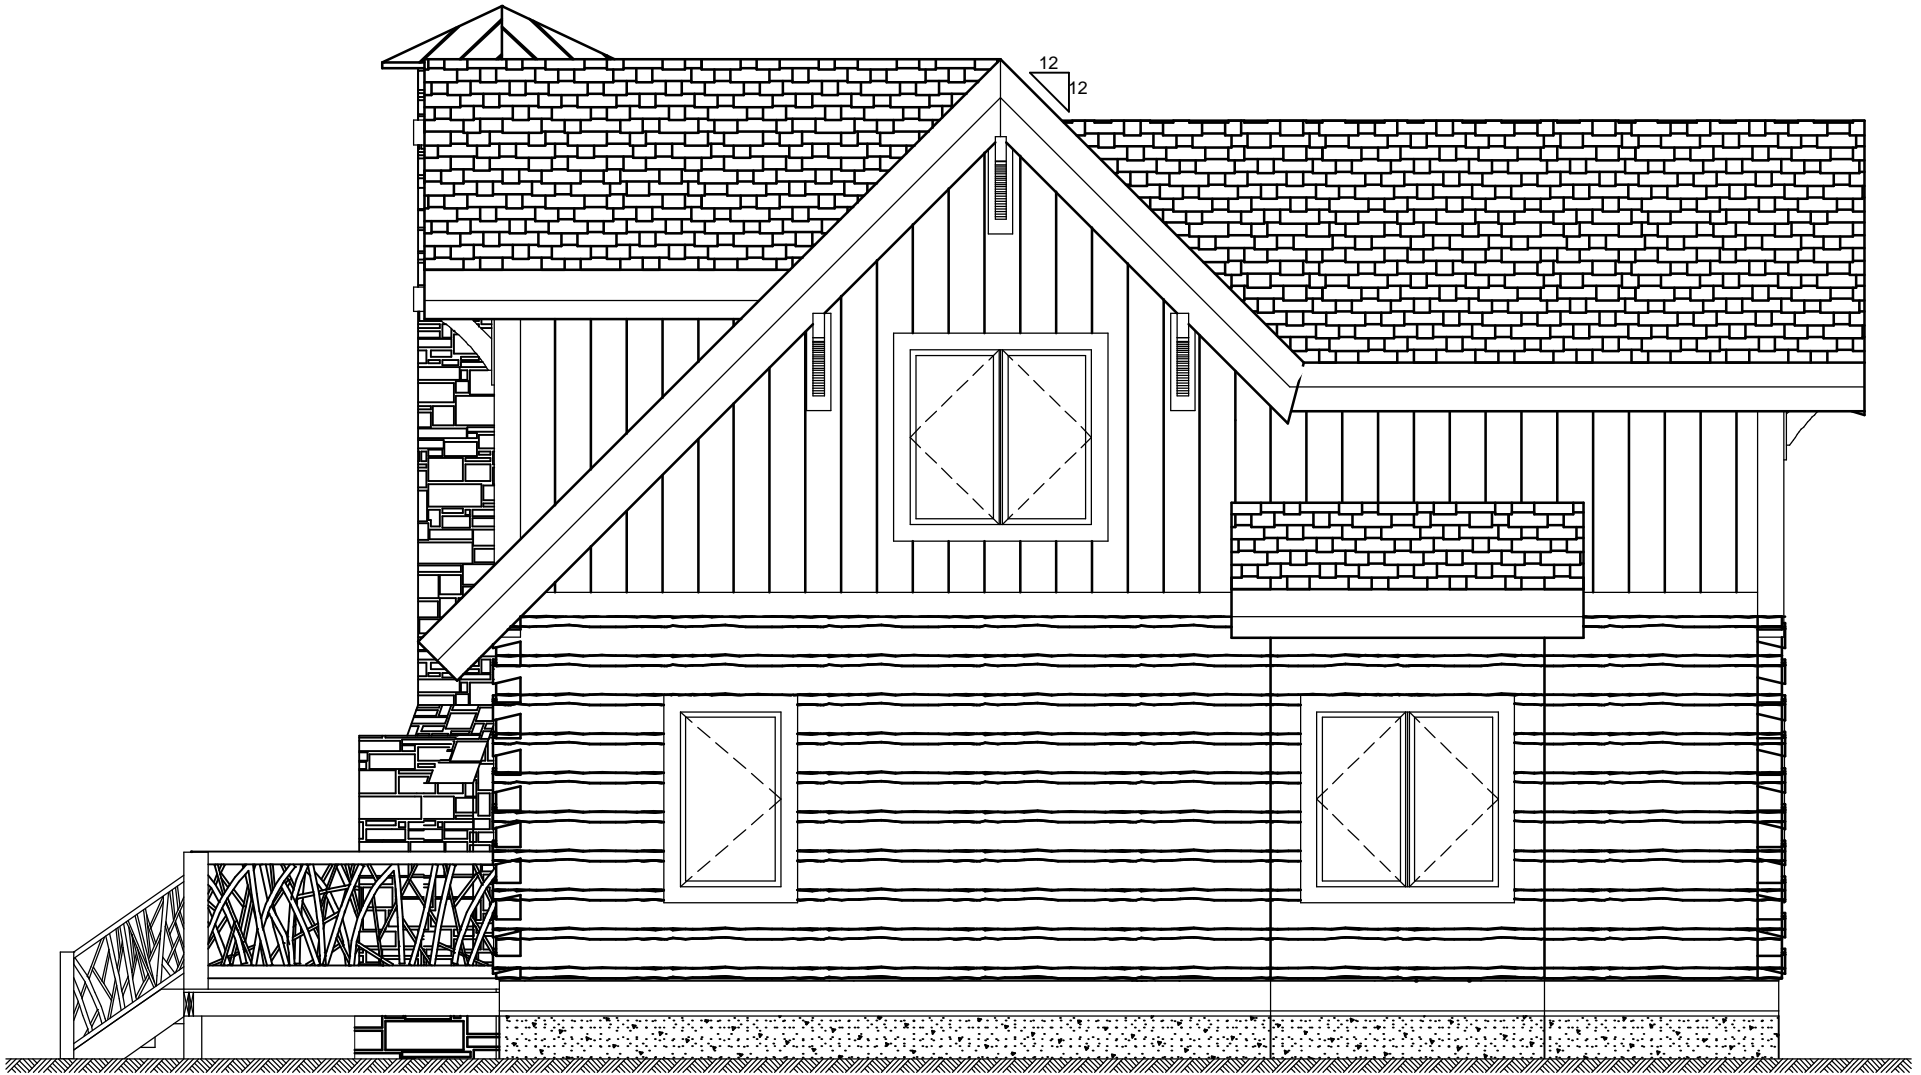

NOTE: GRADE CONDITIONS TO  
BE VERIFIED ON SITE

REAR ELEVATION

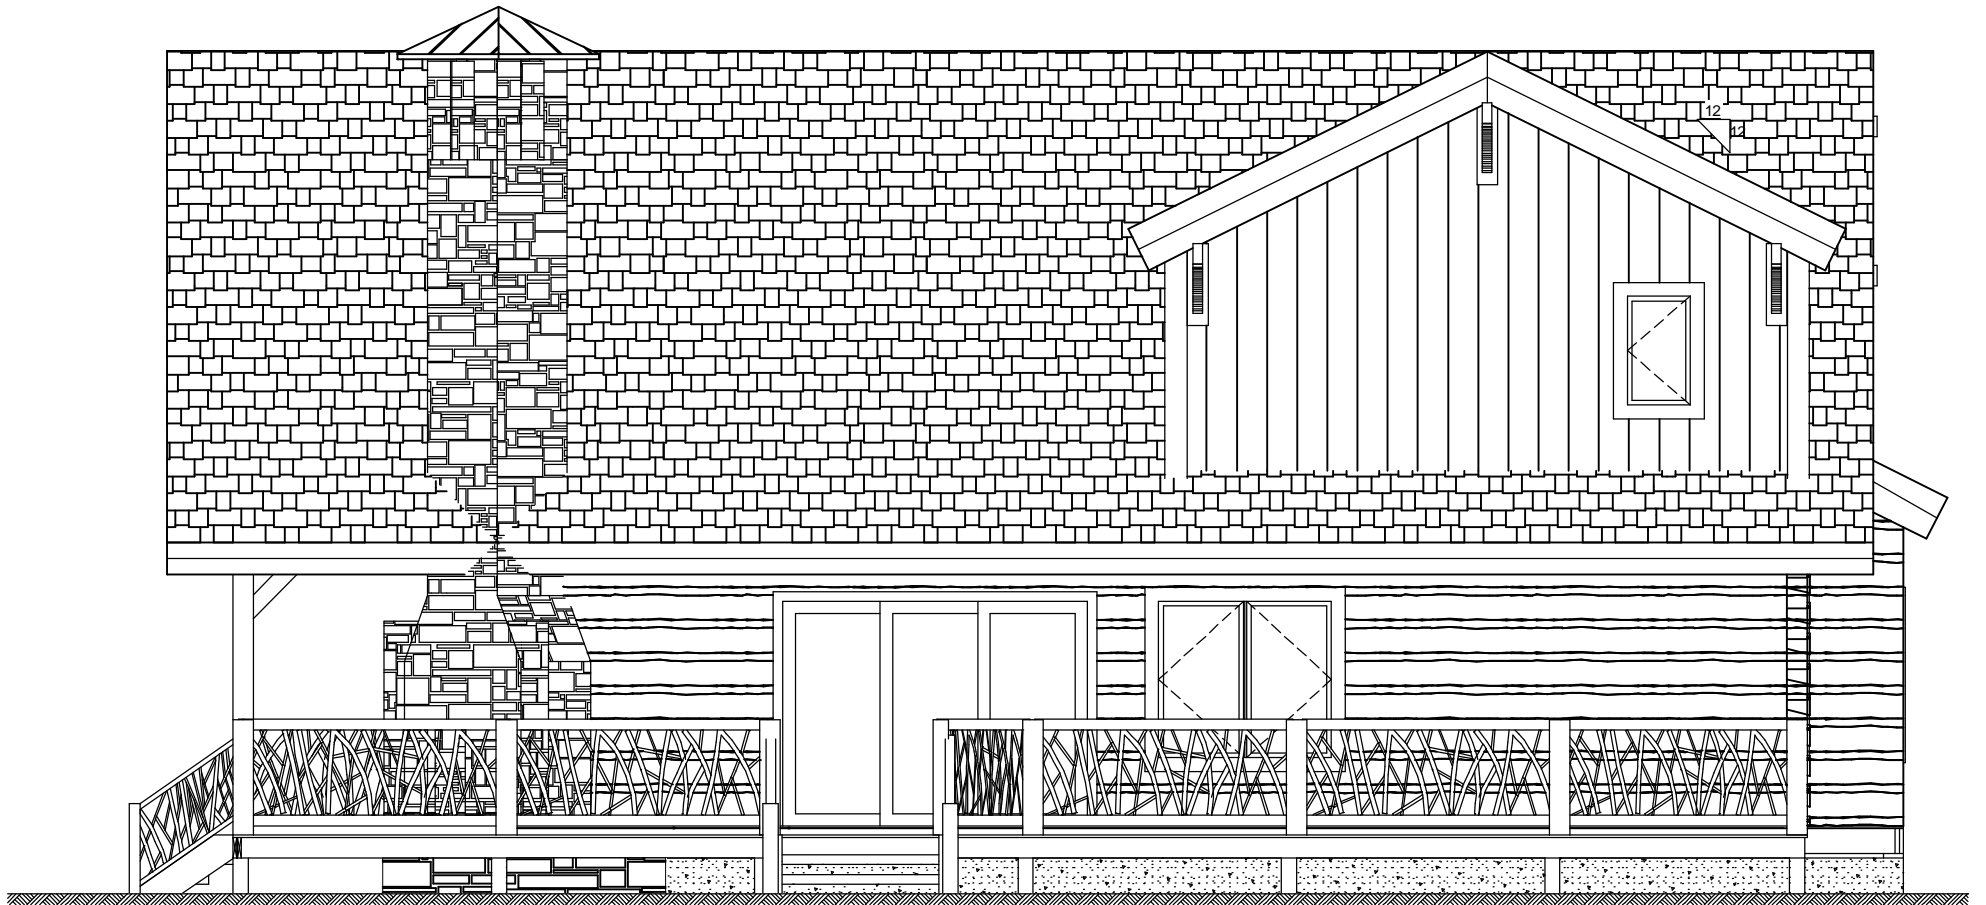

NOTE: GRADE CONDITIONS TO  
BE VERIFIED ON SITE

RIGHT ELEVATION